



KEY DETAIL


Electrical operation by 230-volt, single phase, 450-watt (nominal) tubular motor controlled by keyswitch

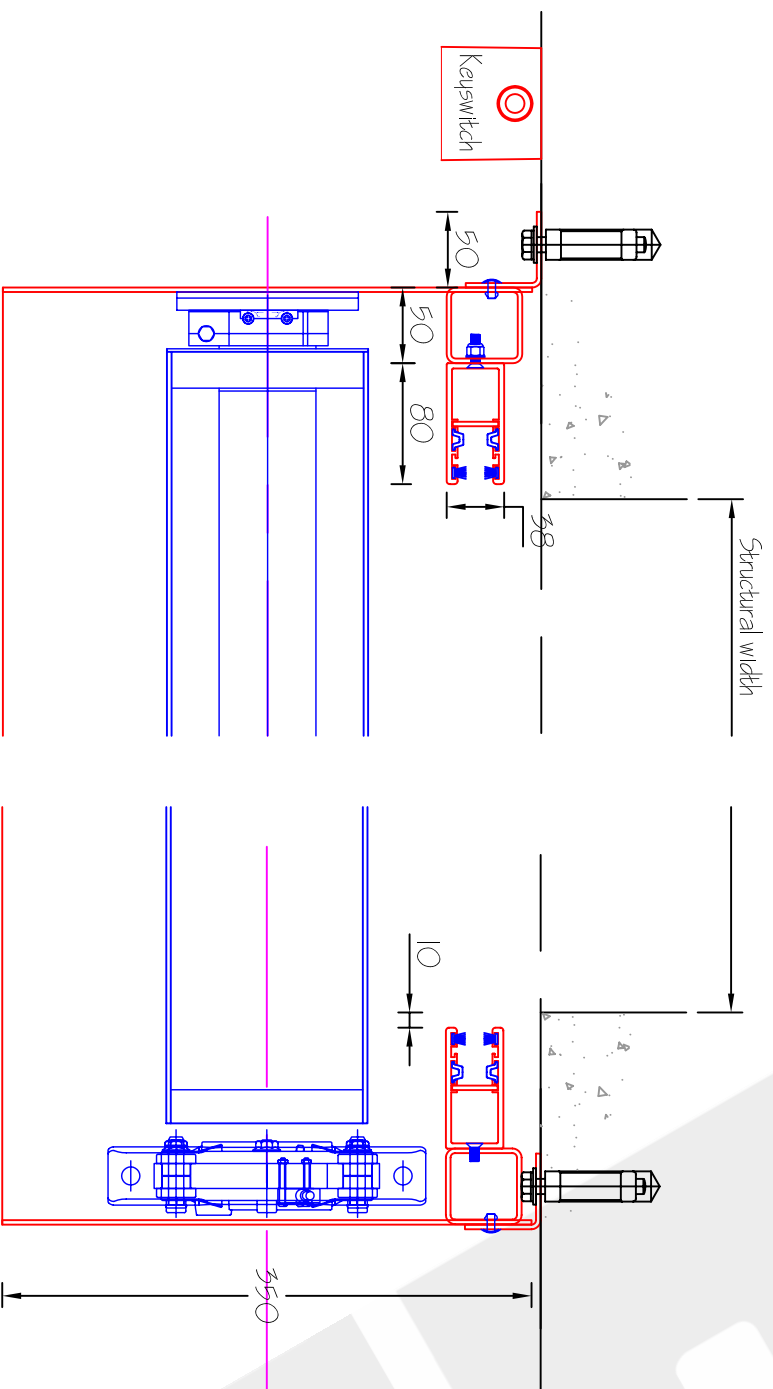

PART SECTIONAL ELEVATION ON VIEW 1

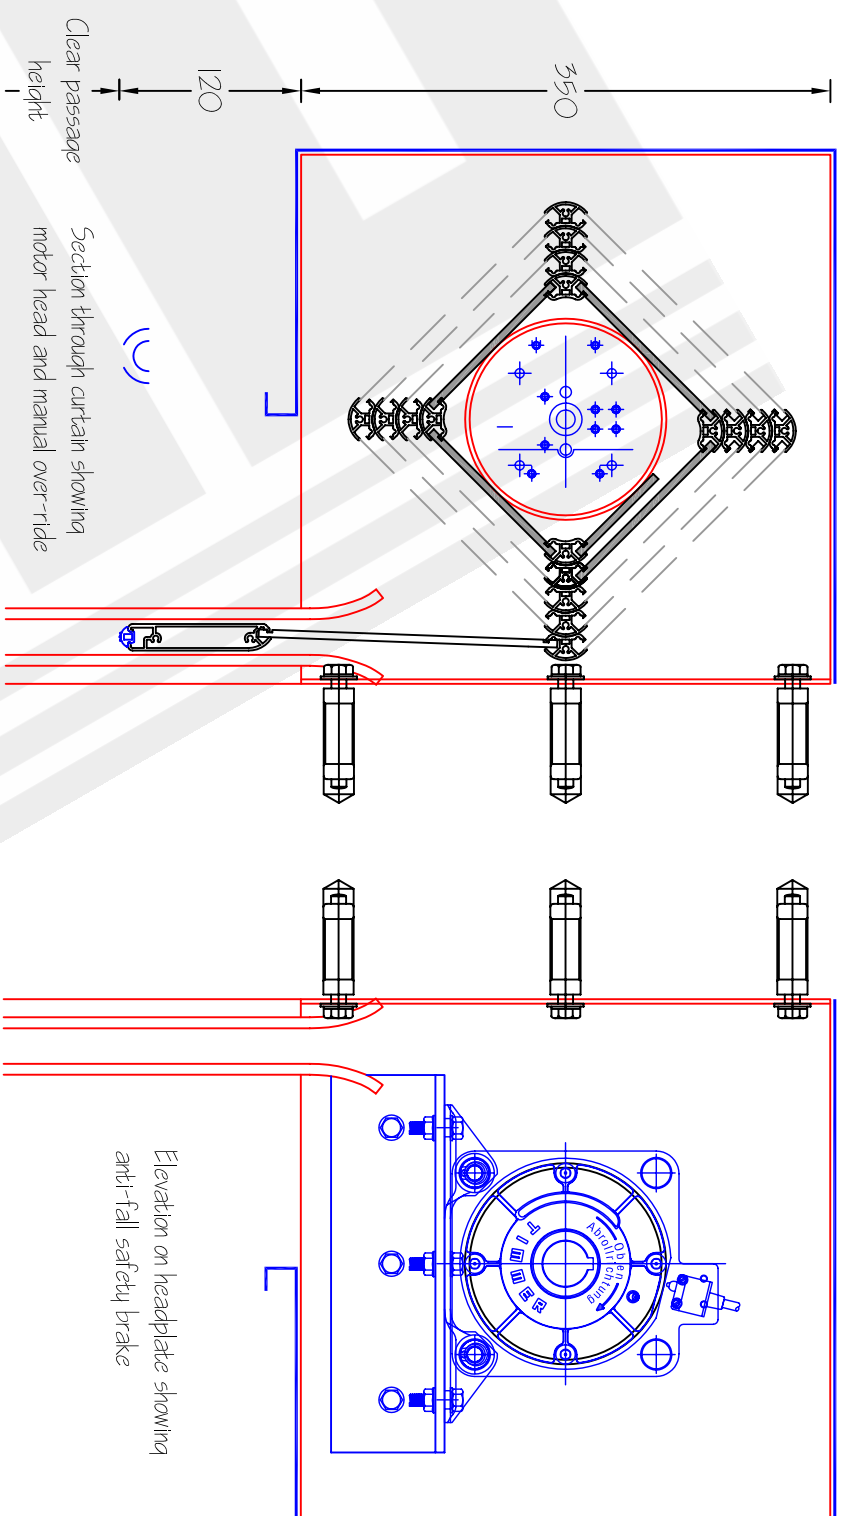

PART SECTIONAL ELEVATION ON VIEW 2

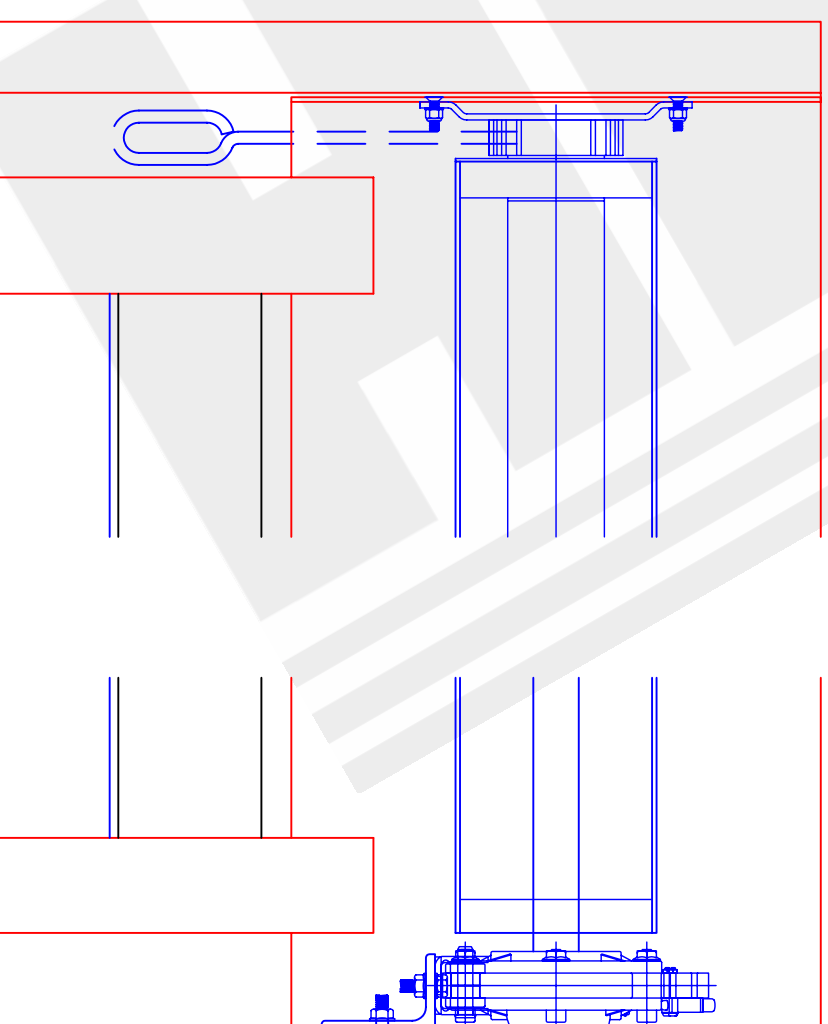

PART SECTIONAL ELEVATIONS

These details may be considered as being typically representative of an opening of up to 5500mm wide x 2800mm height. Please contact our technical office for larger sizes. (Standard maximum 7250 x 5500, heavy duty maximum 9000 x 6000)



HAG Shutters & Grilles Ltd
 1 Oak Lane
 Fishponds
 Bristol BS5 7UY
 Tel: +44 117 965 4888
 Fax: +44 117 965 7773
 www.hag.co.uk

Title: Clearquad polycarb shutter

Client: Generic Details

Site:

Colour key to works
 Existing HAG mech
 HAG Other

Scale: 1:50, 5 @ A3
 Use figured dimensions in preference to scaling

Date: 01/12/09

Ref: Web 10

Drawn by: *Sam Alexander*

JCS ref:

DRAWING 1 of 1

Revisions

ALL DIMENSIONS IN MM

This document & the information contained herein is the copyright of HAG Shutters & Grilles Ltd

PART SECTIONAL PLANS ON VIEW 3

Detail showing outside flag fixing

Detail showing inside flag fixing