


**Product :** F1/F2 Armourguard Insulated  
**Operation:** 1 or 3 phase electric  
**Operator:** Push button Control, Chain override  
**Fixing:** Face fixed  
**Finish:** F1 Galvanised / F2 Plasticol Std Colours

Scale: 1:20 @ A3

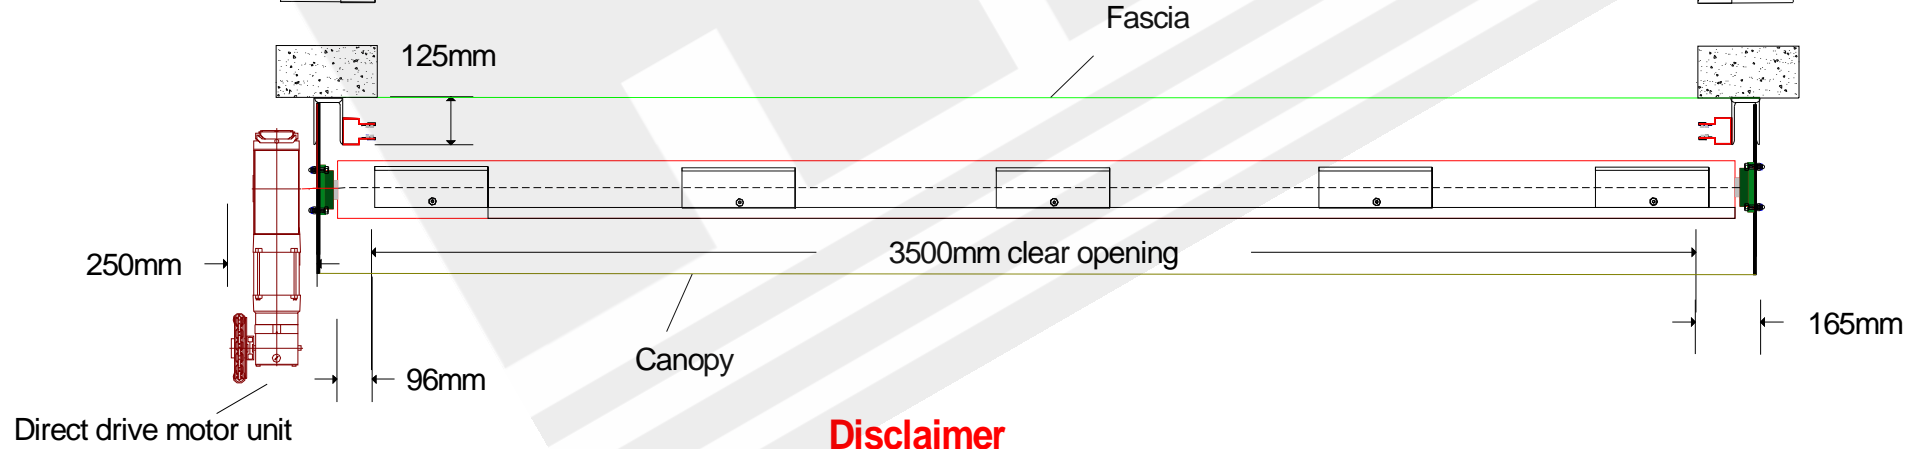

**Disclaimer**  
 HAG operates a policy of continuous improvements, product specification may change and it is advisable to consult with HAG technical advisors before specifying or ordering.

**HAG Shutters & Grilles Ltd**  
 1 Oak Lane  
 Fishponds  
 Bristol  
 BS5 7UY

Tel: 0117 9654888  
 Fax: 0117 9657773  
[www.hag.co.uk](http://www.hag.co.uk)  
[info@hag.co.uk](mailto:info@hag.co.uk)

**Installation & Space requirements for standard F1/F2 Industrial Electric shutter**