

Seceuro Range CD60 Built On

Technical Specifications



www.hag.co.uk
Advice Line 0800 072 3444

Seceuro Range CD60 Built On



What is it made from

The Seceuro range offers an all Aluminium Construction

Typical Uses or Specific Use

Typical uses are from serving areas, Cabinets, Office windows and Domestic Properties.

Security Level

Medium to Low Security

Benefit of product range

The Seceuro Range provides a high level of aesthetics Can be installed where headroom is restricted

For further information about this product please call the HAG advice line on 0800 072 3444 or email info@hag.co.uk

Seceuro Range CD60 Built On



Product Overview

Description

Seceuro CD60 Built On, CD60 is a double skin extruded aluminium non-vented slat.

Common use

Commercial Windows and Shop fronts

Maximum Width

6000mm

Dimensions


Nominally 55mm high x 14mm thick.

Weight

9kg per square metre.

Finish

White, brown. Bottom slat - white, dark brown alternative standard RAL or BS colours at extra cost.

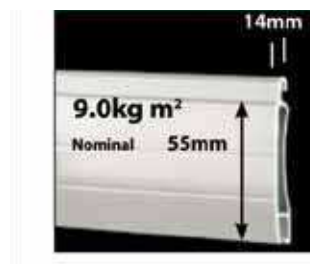

Shutter Box Specification

Construction

Roll formed aluminium in two sections; top and bottom boxes.
Bottom box removable for installation and maintenance and chamfered at 45°.
The shutter box is assembled on die cast aluminium endplates.

Box sizes

Clear opening height (to underside of box):
1595mm, box size 205mm
2750mm, box size 250mm
2900mm, box size 300mm

Finish

White, dark brown alternative standard RAL or BS colours at extra cost.

Guide Rail Specification

Construction

Standard guide rails: 60mm x 29mm x 3mm - 75mm x 29mm x 3mm dependant on width and height.
Both with high density pile 4mm brush seals.

Finish

White, dark brown alternative standard RAL or BS colours at extra cost.

Seceuro Range CD60 Built On



Operational Specification

Spring Loaded

A counter balanced spring ensures controlled raising and Lowering with a key lock in-built at the bottom of the shutter for Security.

Single Phase Electric

Provision of a 13 amp fused spur is required for installation.

A tubular motor within the barrel assembly with limit switches and the thermal cut out to prevent overheating.

Draw 240 volts and 0.5 - 2.5 amps dependant upon the shutter size

Control

Standard security keyswitch or rocker switch. Other controls are available on request.


Override

A Manual override should be priced and ordered separately for Shutters which are to be installed on exit doorways to permit Operation in the event of a power failure. This is usually only Operable from only one side.

Product specification may change and it is advisable to consult with HAG technical advisors before specifying or ordering. HAG operates a policy of continuous improvement.

Visit our website for more information on HAG Roller Shutters www.hag.co.uk/roller-shutters.html

For further information about this product please call the HAG advice line on 0800 072 3444 or email info@hag.co.uk

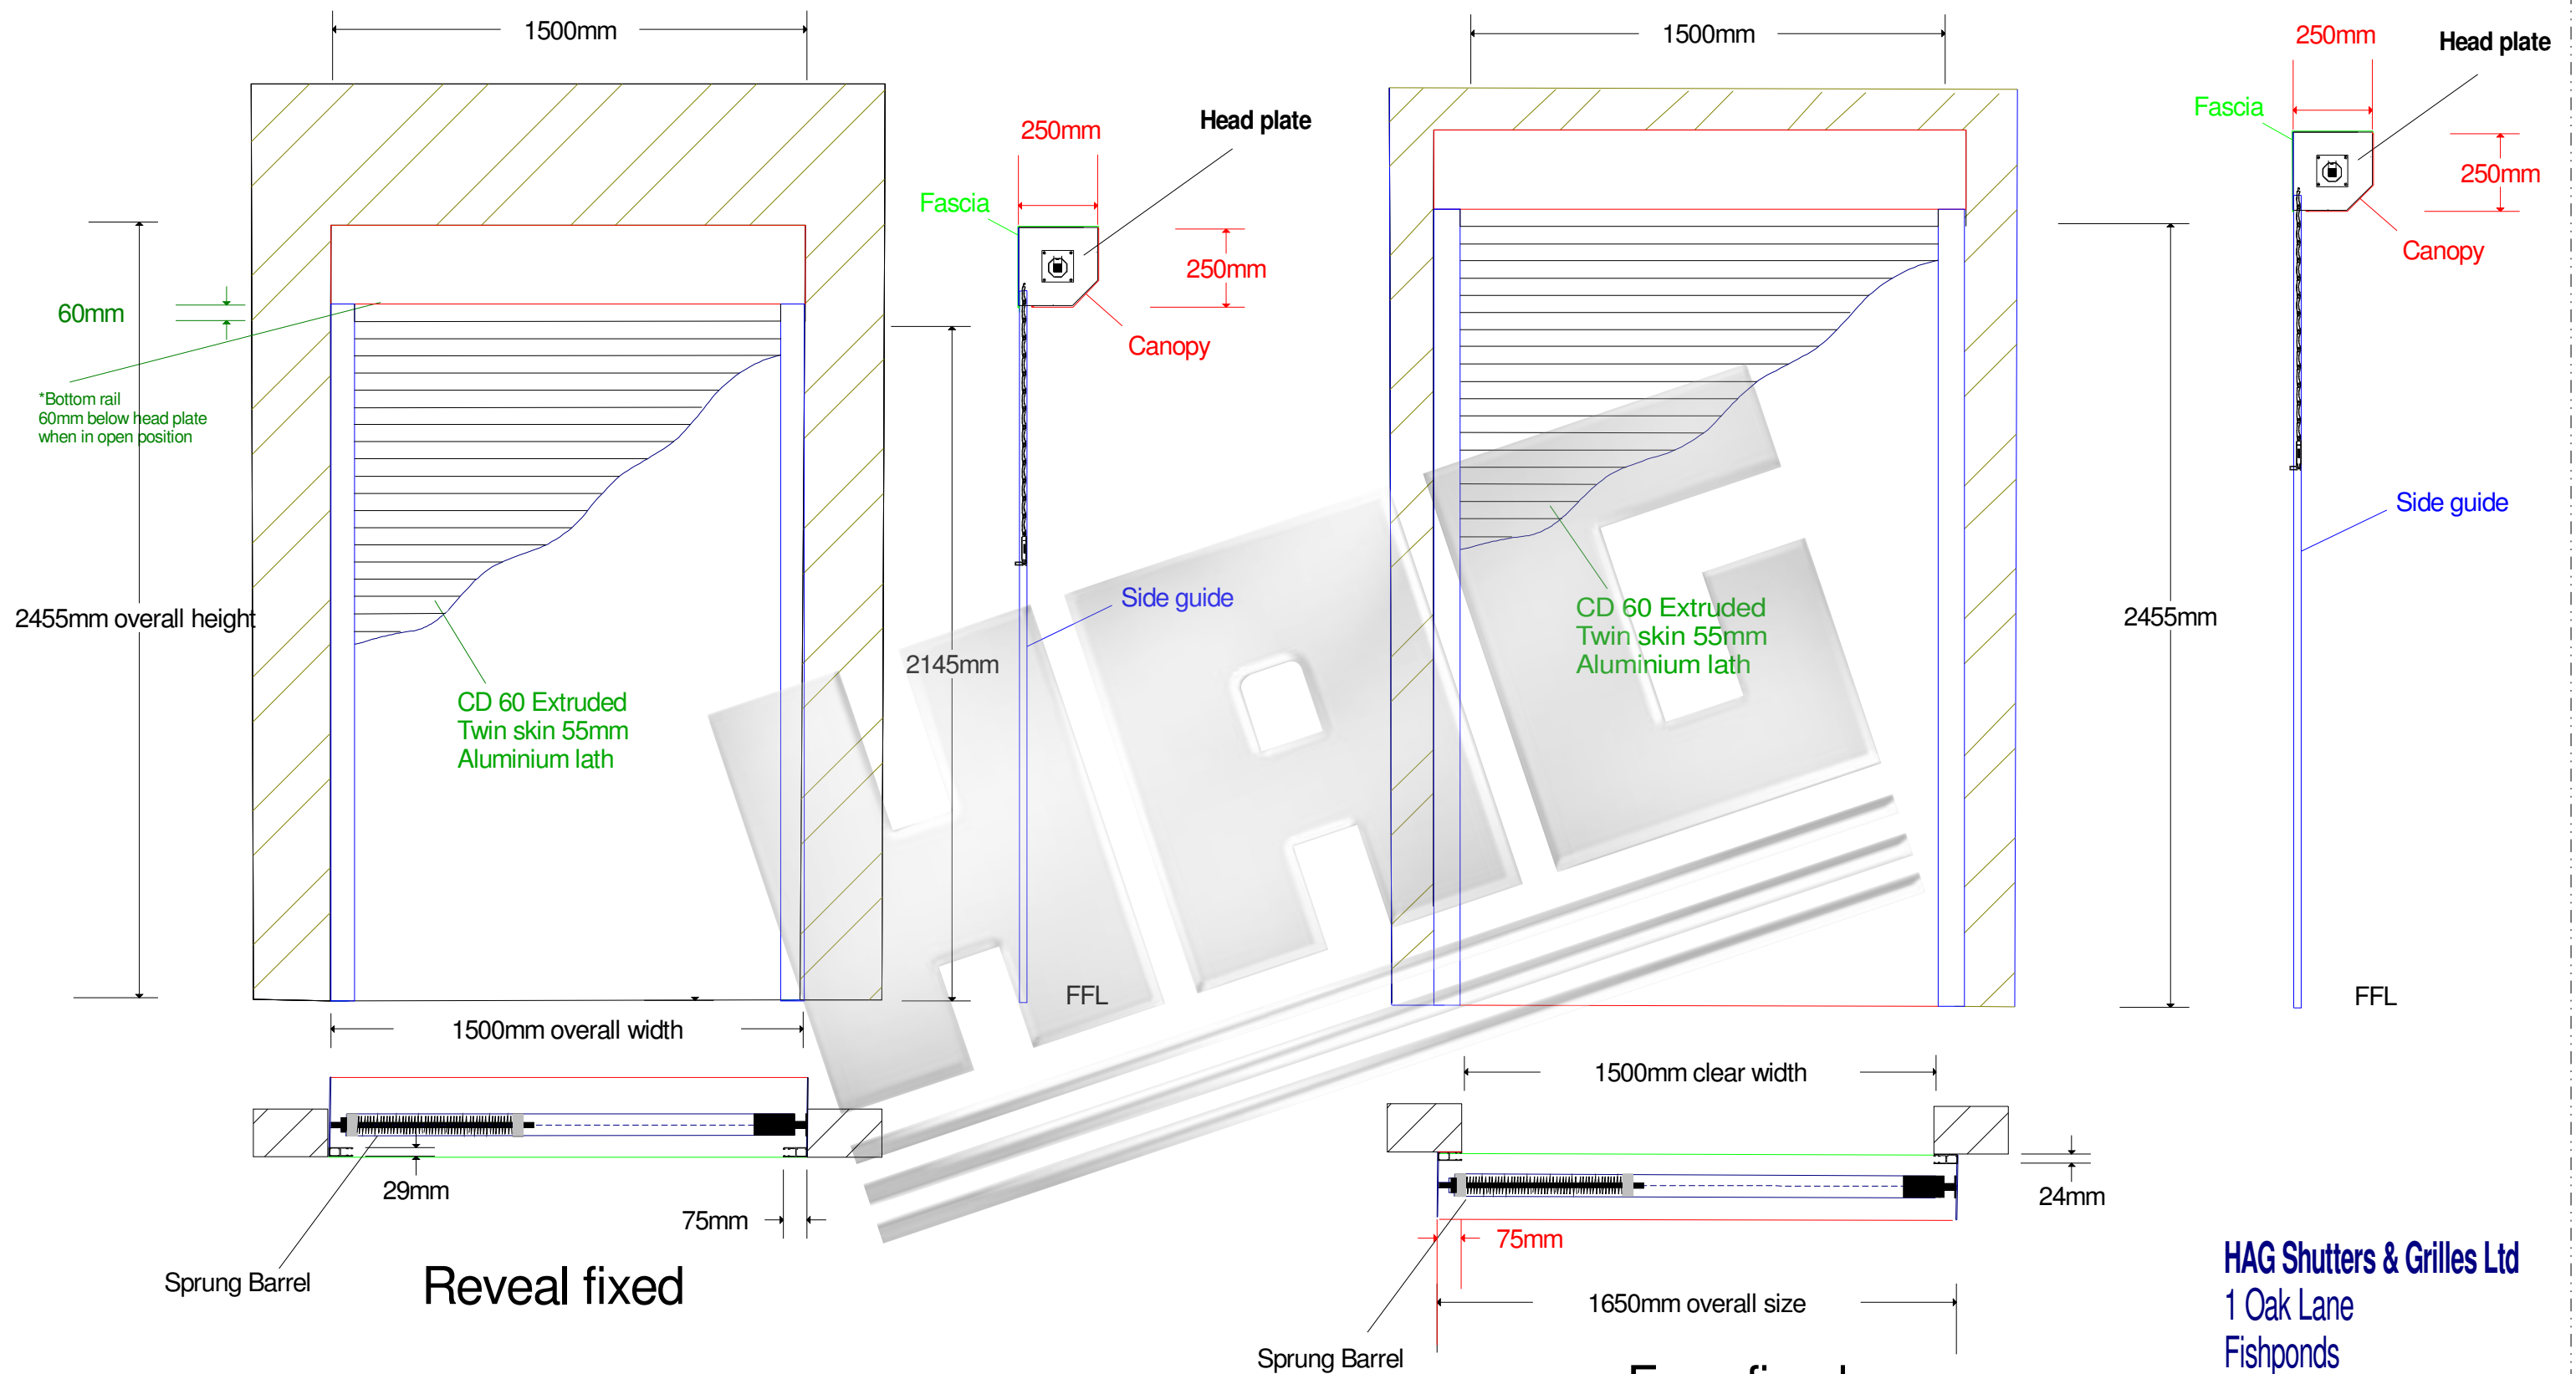

Reveal fixed

Face fixed

Head plate sizes:
 Overall height: Upto 1800mm Head plate = 205mm = 60mm Side guide
 Overall height: Upto 2800mm Head plate = 250mm = 75mm Side guide

Maximum width: 4000mm
 Maximum height: 2800mm
 Curtain weight: 9kgs per m2


Product: CD60 Extruded Aluminium
Operation: Spring & Locking system
Fixing: Reveal fixed or Face fixed
Finish: White (Ral 9010) or Brown (Ral 8014) as standard

Installation & Space requirements for standard Manual shutter

HAG Shutters & Grilles Ltd
 1 Oak Lane
 Fishponds
 Bristol
 BS5 7UY

Tel: 0117 9654888
 Fax: 0117 9657773
www.hag.co.uk
info@hag.co.uk

Scale: 1:20 @ A3

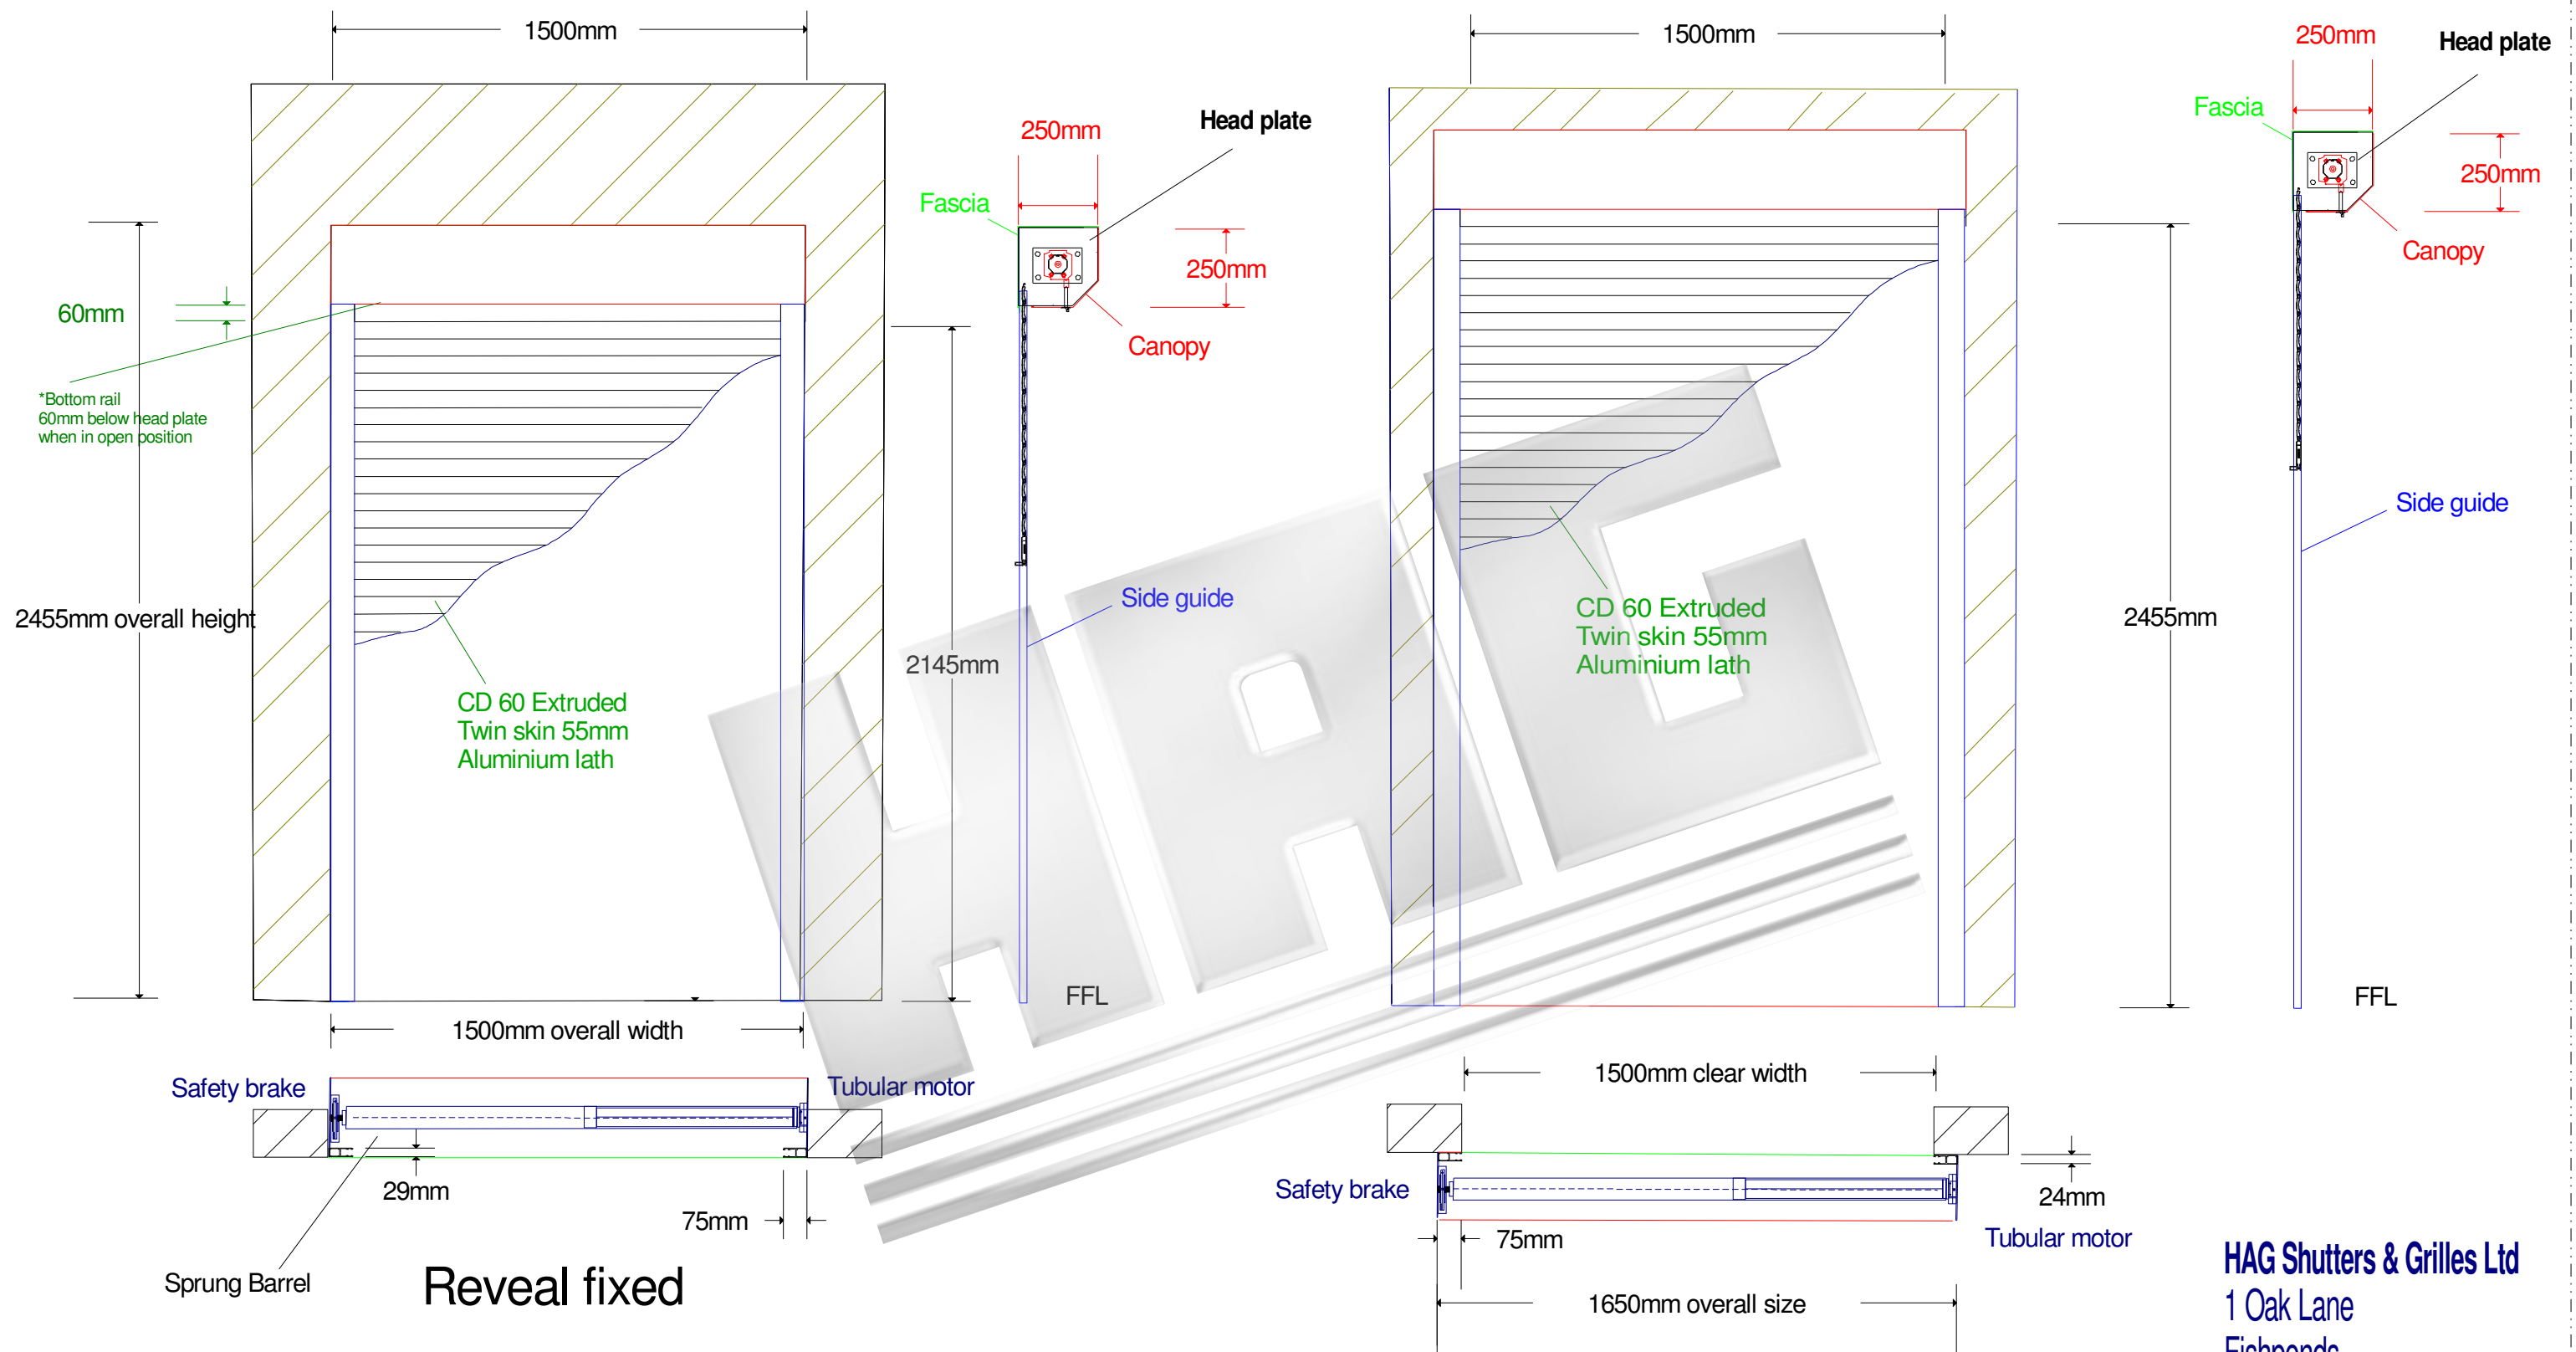

Reveal fixed

Face fixed

Product : CD60 Extruded Aluminium
Operation: Single phase tube motor with override
Operator: security keyswitch
Power requirements: 13amp fused spur within 1 metre of opening
Fixing: Reveal fixed or Face fixed
Finish: White (Ral 9010) or Brown (Ral 8014) as standard

Head plate sizes:
 Overall height: Upto 1800mm Head plate = 205mm = 60mm Side guide
 Overall height: Upto 2800mm Head plate = 250mm = 75mm Side guide
 Overall height: Upto 4200mm Head plate = 300mm = 75mm Side guide
 Overall height: Upto 5000mm Head plate = 350mm = 75mm Side guide

**Note 90mm Side guides recommended for Wider shutters*

Maximum width: 6000mm
Maximum height: 5000mm
Curtain weight: 9kgs per m2

Installation & Space requirements for standard Electric shutter

HAG Shutters & Grilles Ltd
 1 Oak Lane
 Fishponds
 Bristol
 BS5 7UY

Tel: 0117 9654888
 Fax: 0117 9657773
www.hag.co.uk
info@hag.co.uk

Scale: 1:20 @ A3