


Seceuro Range CD900 Built On

Technical Specifications



www.hag.co.uk
Advice Line 0800 072 3444

Seceuro Range CD900 Built On

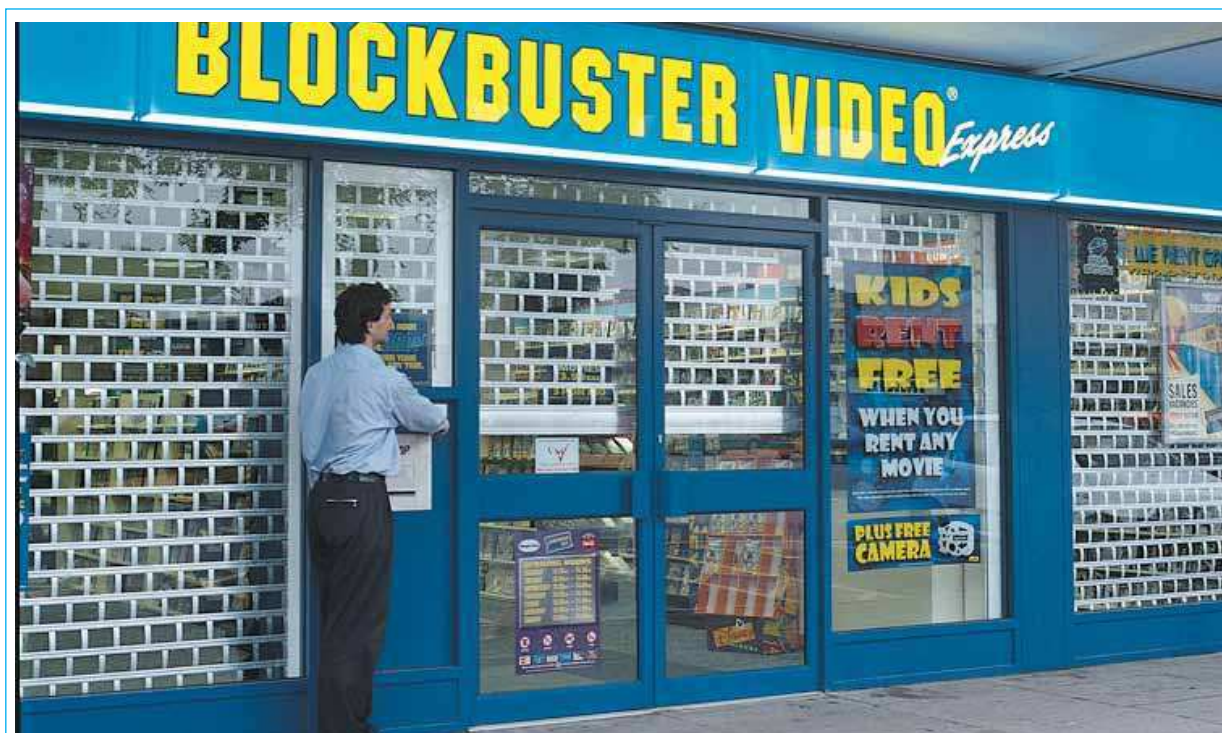

What is it made from

The Seceuro range offers an all Aluminium Construction

Typical Uses or Specific Use

Typical uses are from serving areas, Cabinets, Office windows and Domestic Properties.

Security Level

Medium to Low Security

Benefit of product range

The Seceuro Range provides a high level of aesthetics Can be installed where headroom is restricted

For further information about this product please call the HAG advice line on 0800 072 3444 or email info@hag.co.uk

Seceuro Range CD900 Built On



Product Overview

Description

Seceuro CD900 Built On, CD900 is an open grille constructed of extruded aluminium bars and links.

Common use

Internal shopfronts, kiosks, bars and serveries Where vision is required

Maximum Width

5000mm

Dimensions

150mm x 70mm Apertures.

Weight

150mm x 70mm spacing 7kg per square metre

75mm x 70mm spacing 8kg per square metre

75 x 70mm spacing 8kg per square metre

Finish

Satin silver anodised as standard.

Powder coated to standard RAL or BS colours at an extra cost

Regular or brick bond pattern. Solid slats can be included at extra cost for visual effect or extra strength.

Certain logos and designs can be incorporated in the construction of the grille



Shutter Box Specification

Construction

Roll formed aluminium in two sections; top and bottom boxes.

Bottom box removable for installation and maintenance and Chamfered at 45°.

The shutter box is assembled on die cast aluminium endplates.

Box sizes

Clear opening height (to underside of box):

1400mm, box size 205mm

2550mm, box size 250mm

3700mm, box size 300mm

Finish

White, dark brown, Alternative standard RAL or BS colours at an extra cost.

Guide Rail Specification

Construction

60mm x 29mm x 3mm - 90mm x 34mm x 3mm dependant on width and height.

Both with high density 4mm - 7mm pile brush seals.

Finish

White, dark brown, Alternative standard RAL or BS colours at an extra cost.

For further information about this product please call the HAG advice line on 0800 072 3444 or email info@hag.co.uk

Seceuro Range CD900 Built On



Operational Specification

Spring Loaded

A counter balanced spring ensures controlled raising and Lowering with a key lock in-built at the bottom of the shutter for Security.

Single Phase Electric

Provision of a 13 amp fused spur is required for installation.

A tubular motor within the barrel assembly with limit switches and the thermal cut out to prevent overheating.

Draw 240 volts and 0.5 - 2.5 amps dependant upon the shutter size

Control

Standard security keyswitch or rocker switch. Other controls are available on request.


Override

A Manual override should be priced and ordered separately for Shutters which are to be installed on exit doorways to permit Operation in the event of a power failure. This is usually only Operable from only one side.

Product specification may change and it is advisable to consult with HAG technical advisors before specifying or ordering. HAG operates a policy of continuous improvement.

Visit our website for more information on HAG Roller Shutters www.hag.co.uk/roller-shutters.html

For further information about this product please call the HAG advice line on 0800 072 3444 or email info@hag.co.uk

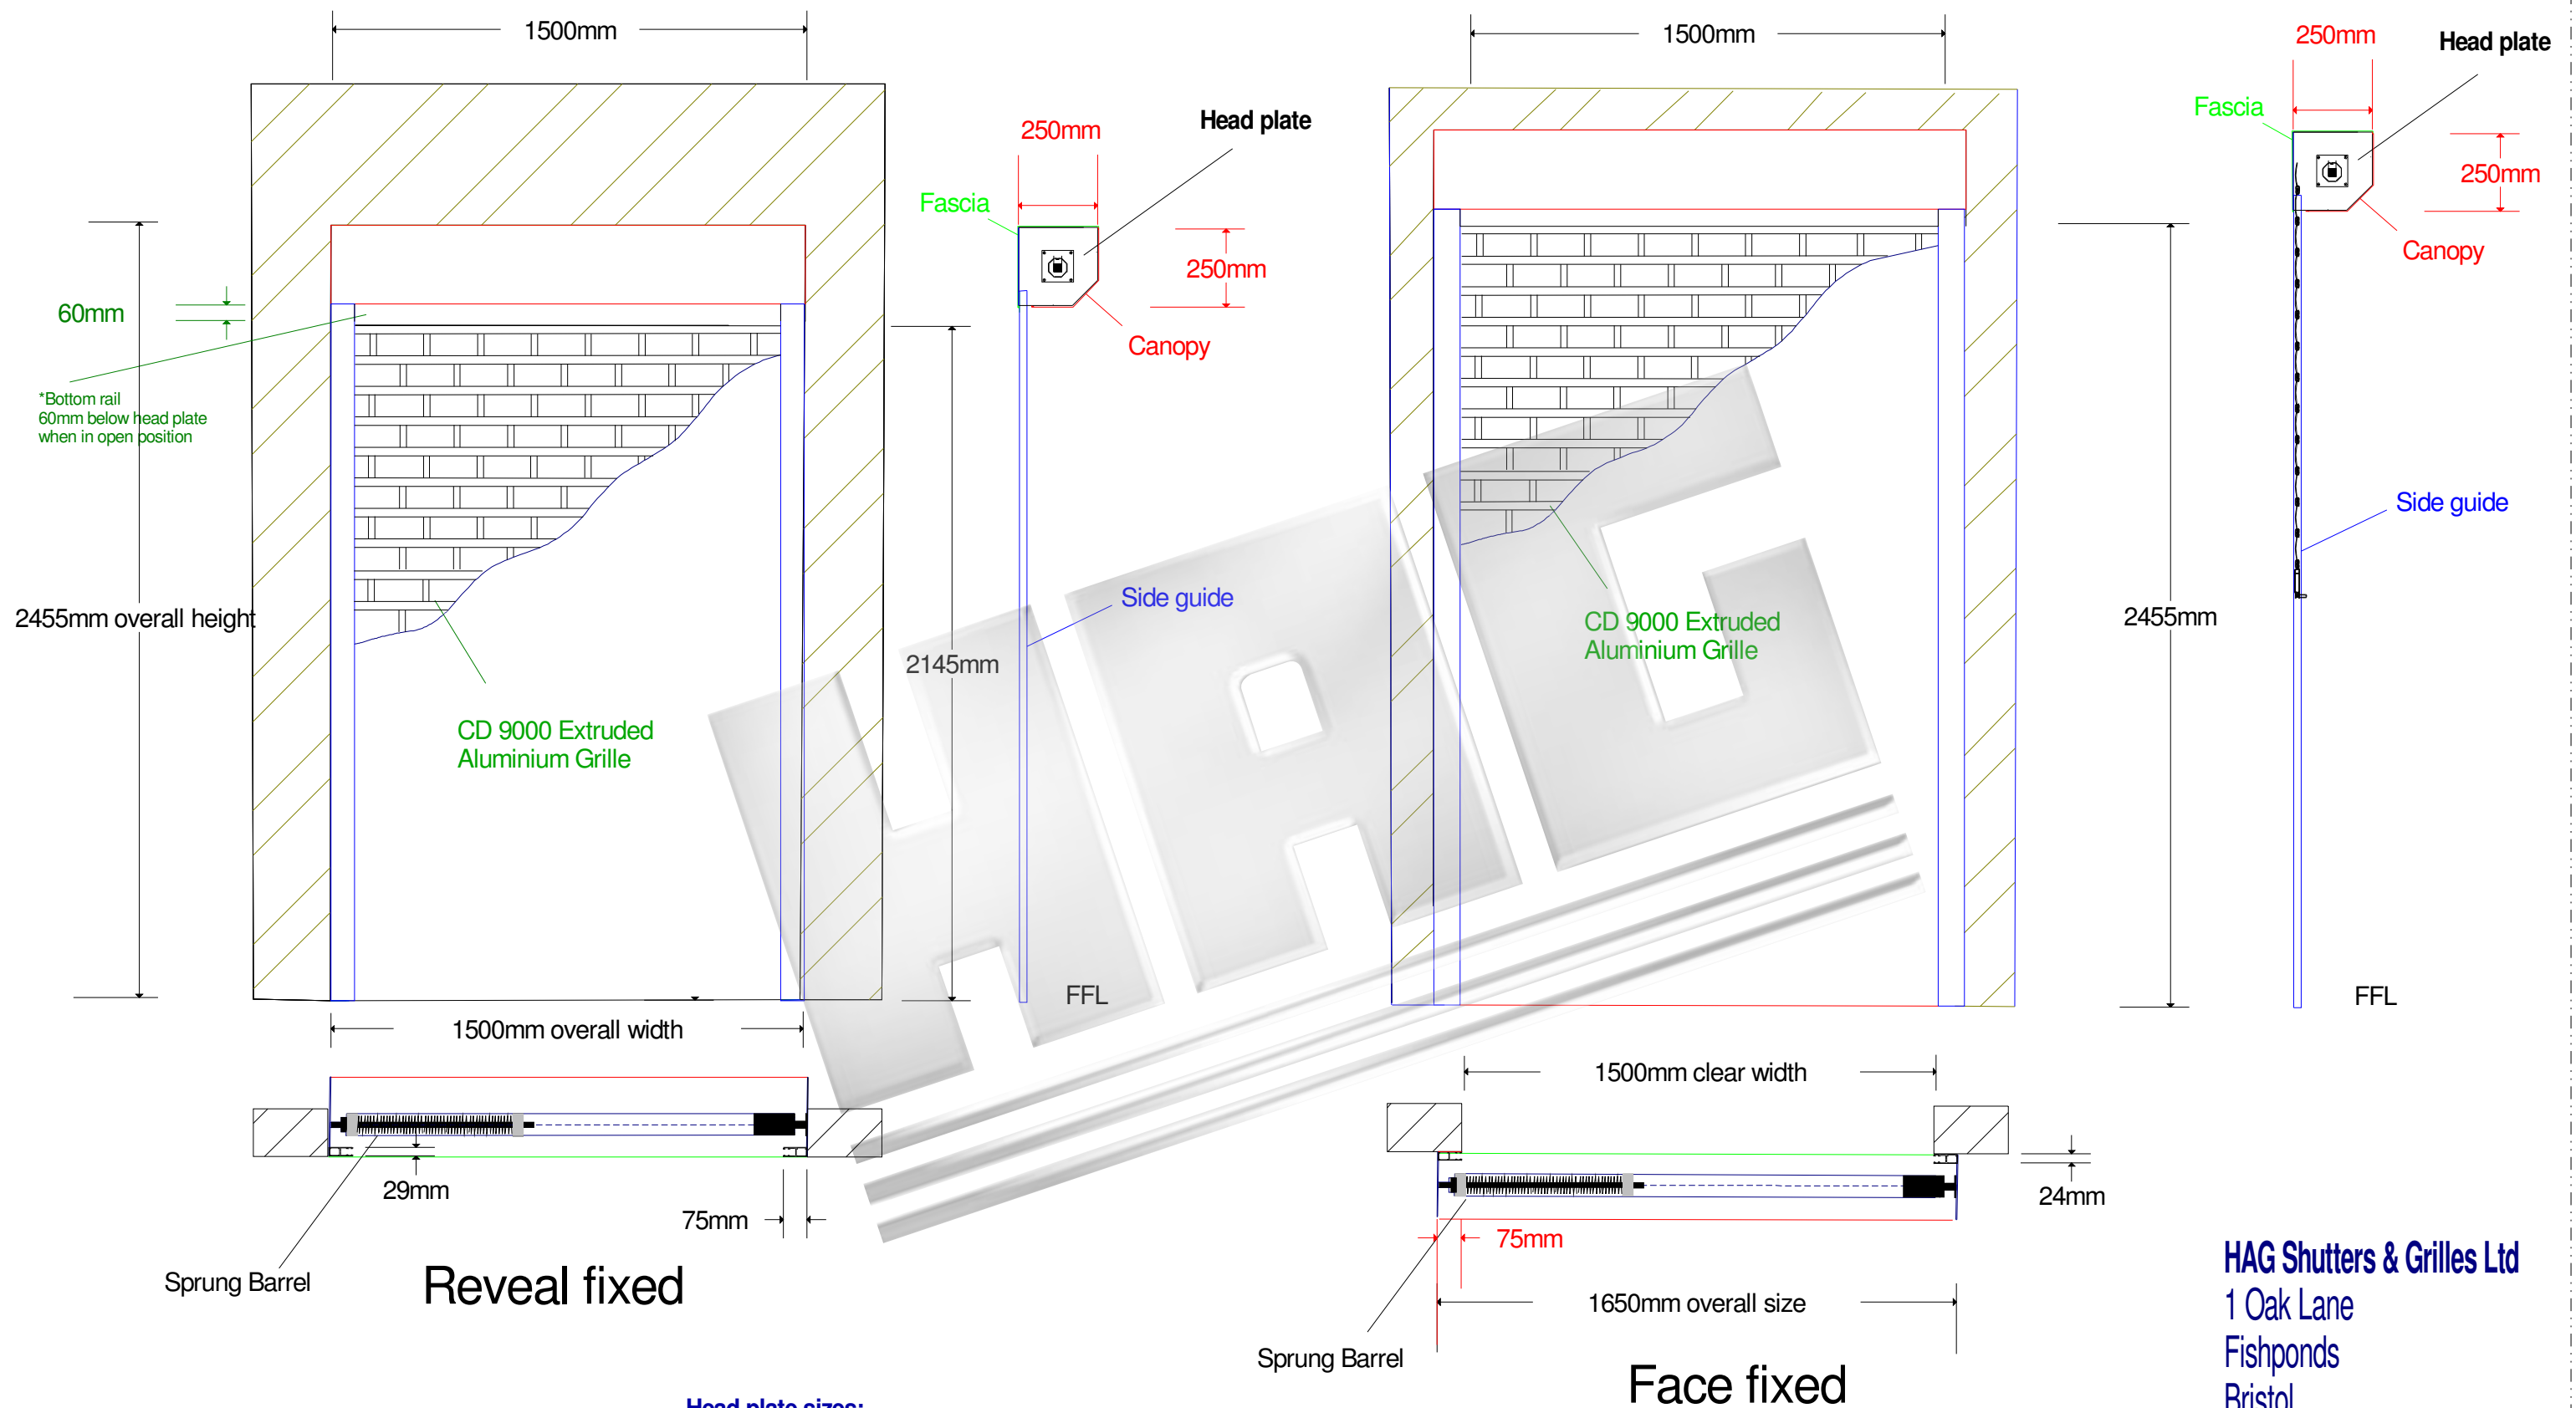

Product: CD9000 Extruded Aluminium open Grille
Operation: Spring & Locking system
Fixing: Reveal fixed or Face fixed
Curtain Finish: Silver anodised
Side Guides & Plate Finish: White (Ral 9010) or Brown (Ral 8014) as standard

Head plate sizes:
 Overall height: Upto 1750mm Head plate = 205mm = 60mm Side guide
 Overall height: Upto 2800mm Head plate = 250mm = 75mm Side guide


Maximum width: 4000mm
Maximum height: 2800mm
Curtain weight: 6kgs per m2

Installation & Space requirements for standard Manual shutter

HAG Shutters & Grilles Ltd
 1 Oak Lane
 Fishponds
 Bristol
 BS5 7UY

Tel: 0117 9654888
 Fax: 0117 9657773
www.hag.co.uk
info@hag.co.uk

Scale: 1:20 @ A3

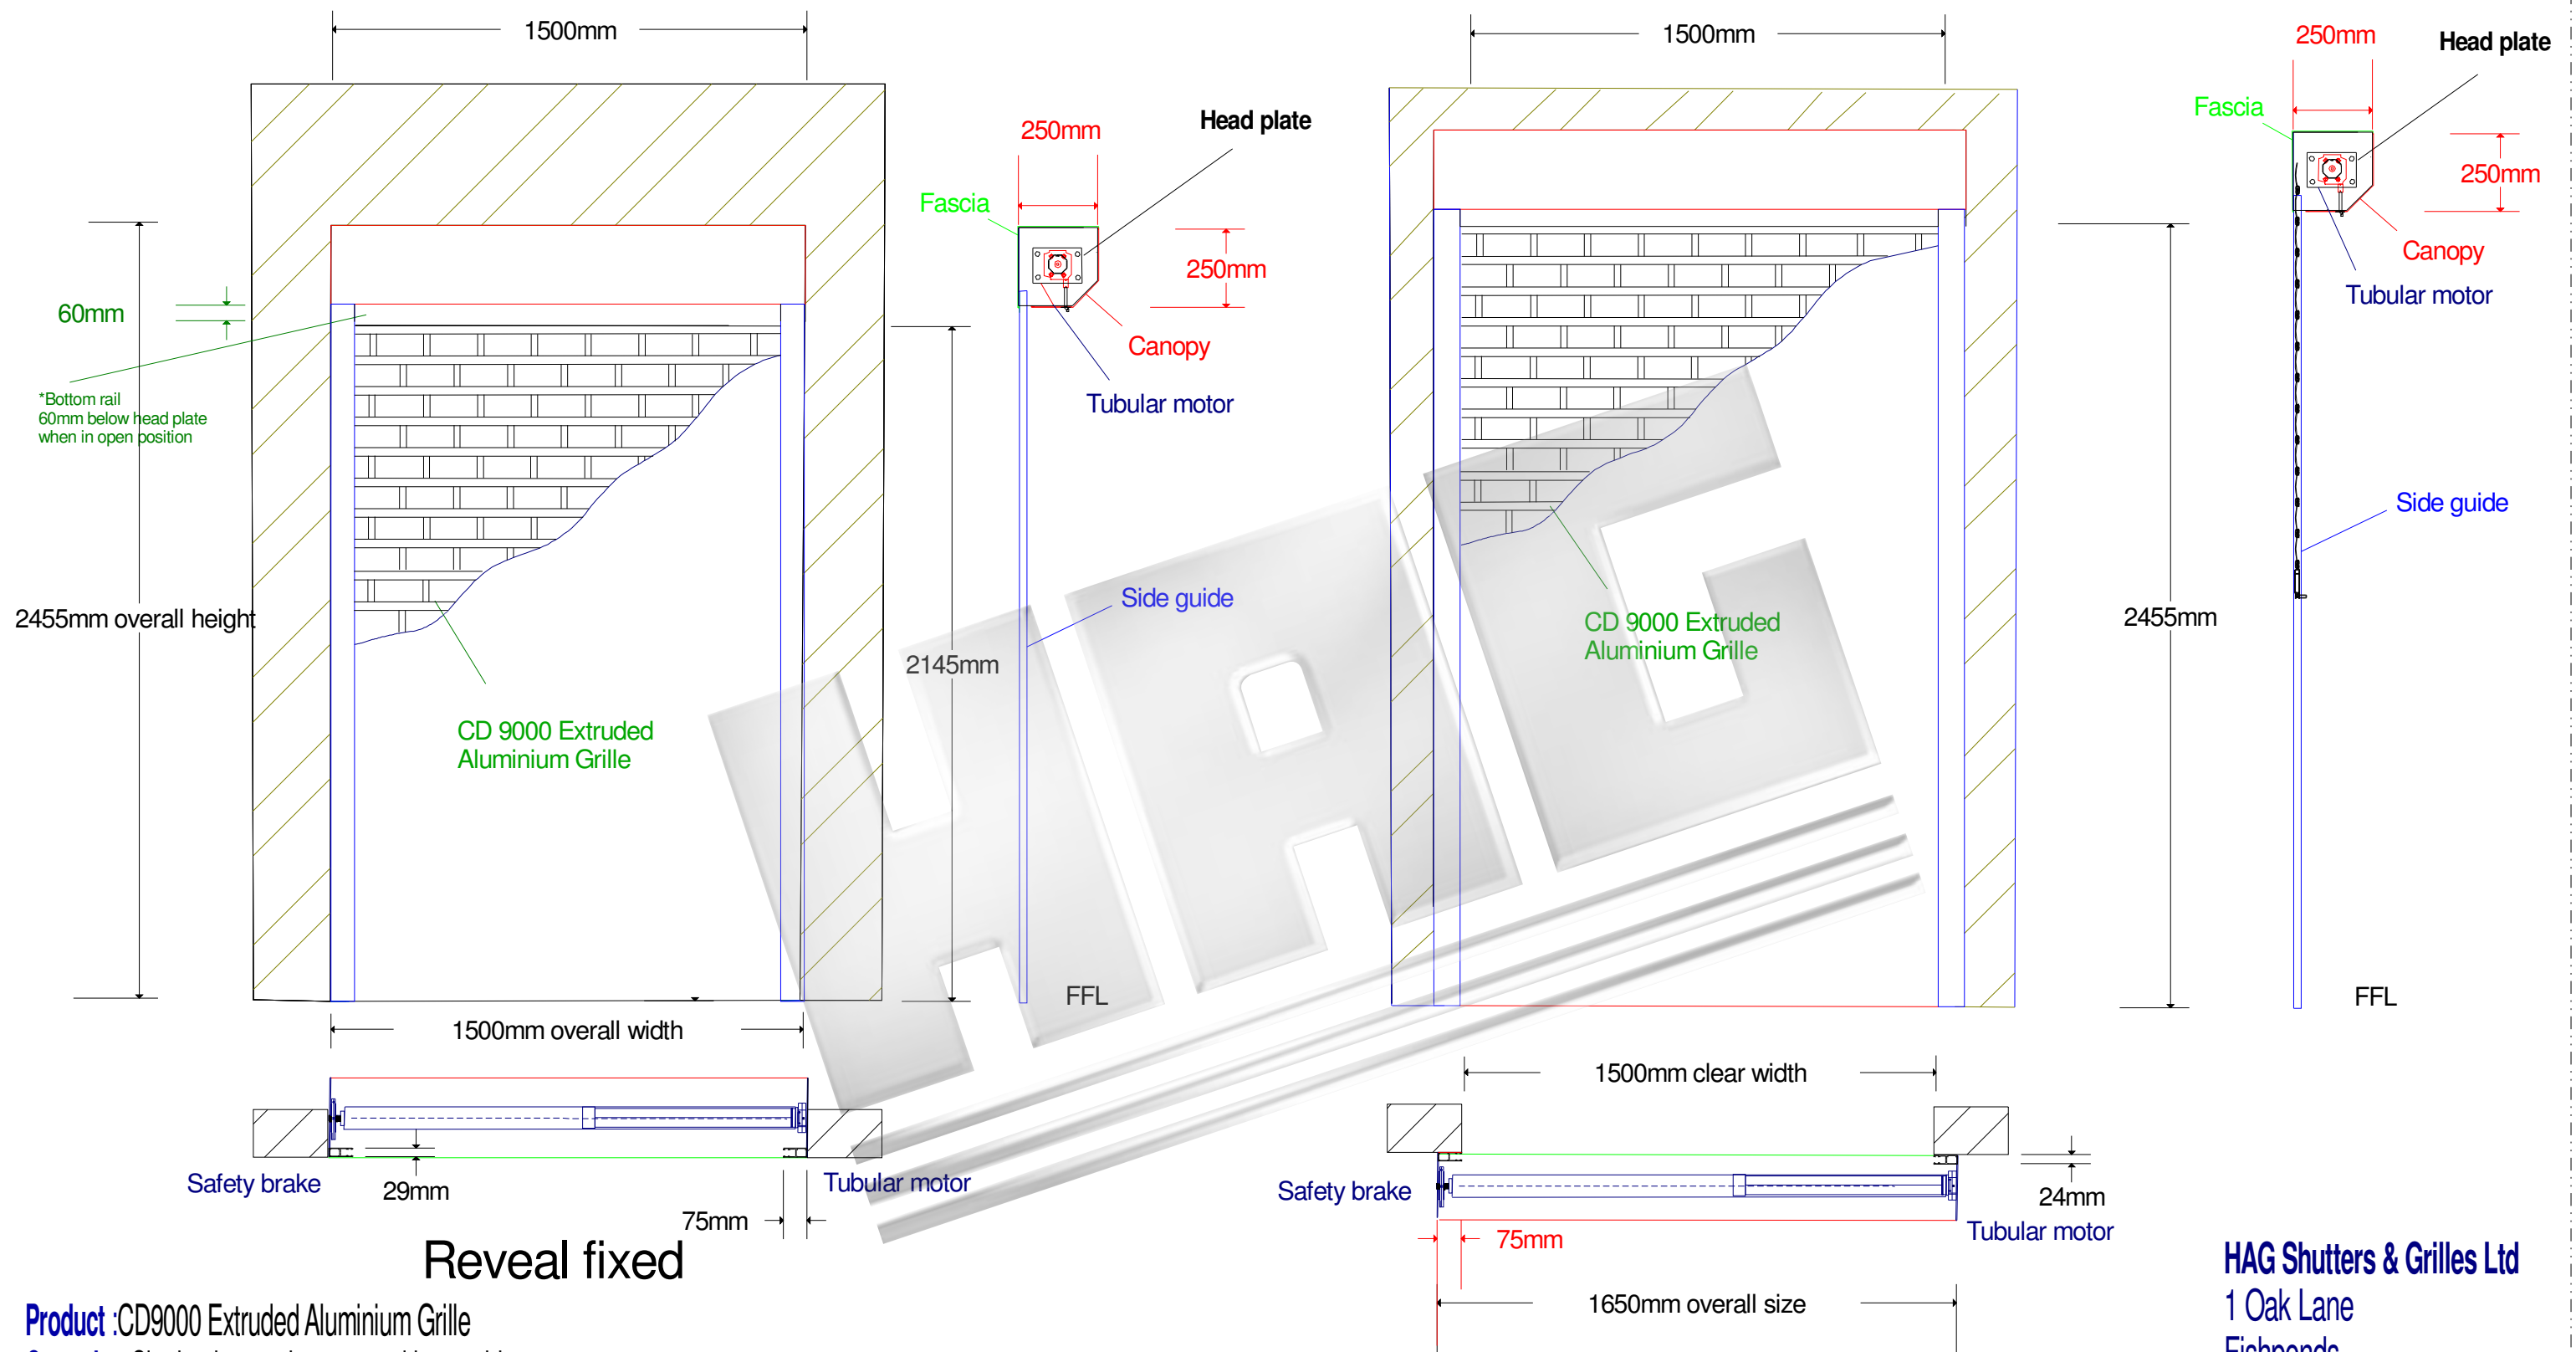

Product : CD9000 Extruded Aluminium Grille
Operation: Single phase tube motor with override
Operator: security keyswitch
Power requirements: 13amp fused spur within 1 metre of opening
Fixing: Reveal fixed or Face fixed
Curtain Finish: Silver Anodised
Side Guides & Plate Finish: White (Ral 9010) or Brown (Ral 8014) as standard

Head plate sizes:
 Overall height: Upto 1750mm Head plate = 205mm = 60mm Side guide
 Overall height: Upto 2800mm Head plate = 250mm = 75mm Side guide
 Overall height: Upto 4000mm Head plate = 300mm = 75mm Side guide

Maximum width: 5000mm
Maximum height: 4000mm
Curtain weight: 6kgs per m2

Scale: 1:20 @ A3

Installation & Space requirements for standard Electric shutter

HAG Shutters & Grilles Ltd
 1 Oak Lane
 Fishponds
 Bristol
 BS5 7UY

Tel: 0117 9654888
 Fax: 0117 9657773
www.hag.co.uk
info@hag.co.uk