


Scale:1:20 @ A3

Installation & Space requirements for standard Manual shutter

info@hag.co.uk

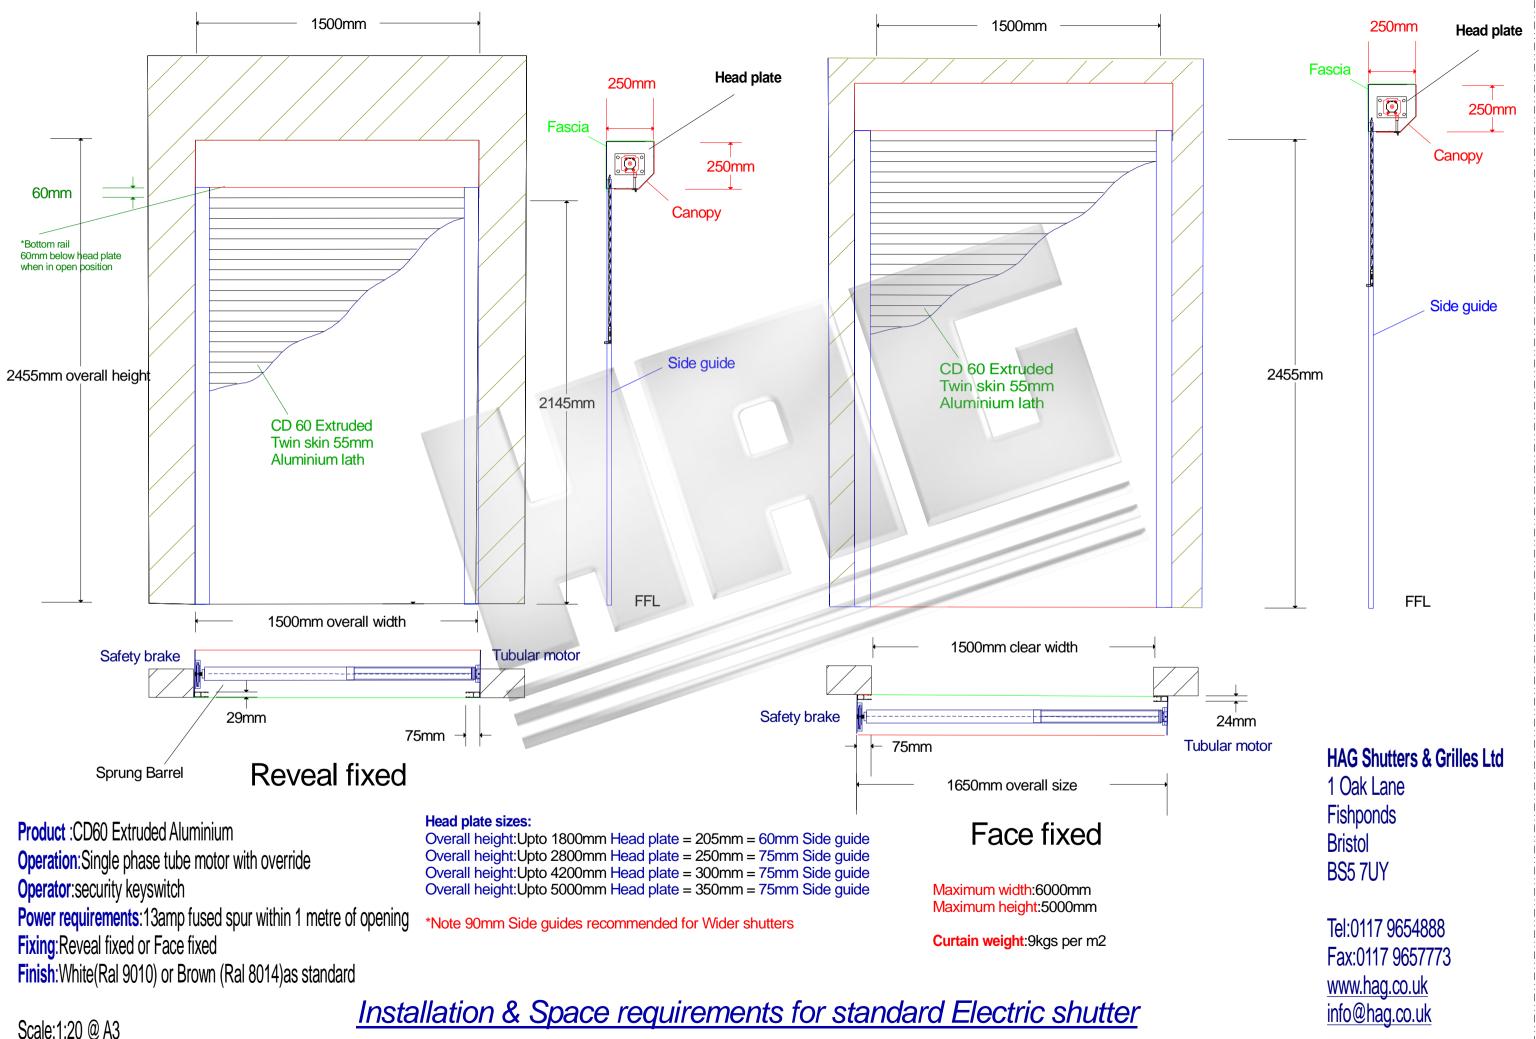

PDF created with pdfFactory trial version www.pdffactory.com

info@hag.co.uk