

Reveal fixed

Face fixed

**Product:** G4 Alulink Grille  
**Operation:** Manual Spring & lock  
**Fixing:** Reveal fixed or Face fixed  
**Finish:** Mill finish Aluminium

**Head plate sizes:**  
 Overall height: Upto 2000mm Head plate = 254mm  
 Overall height: Upto 3000mm Head plate = 305mm

**Minimum Side guide requirements:**  
 Overall width: Upto 1400mm Guide = 38mm X 32mm  
 Overall width: Upto 2850mm Guide = 50mm X 32mm

**Maximum width:** 2850mm  
**Maximum height:** 3000mm

**Curtain weight:** 8kgs per m<sup>2</sup>


**Disclaimer**  
 HAG operates a policy of continuous improvements, product specification may change and it is advisable to consult with HAG technical advisors before specifying or ordering.

**HAG Shutters & Grilles Ltd**  
 1 Oak Lane  
 Fishponds  
 Bristol  
 BS5 7UY

Tel: 0117 9654888  
 Fax: 0117 9657773  
[www.hag.co.uk](http://www.hag.co.uk)  
[info@hag.co.uk](mailto:info@hag.co.uk)

***Installation & Space requirements for standard manual shutter***

Scale: 1:20 @ A3

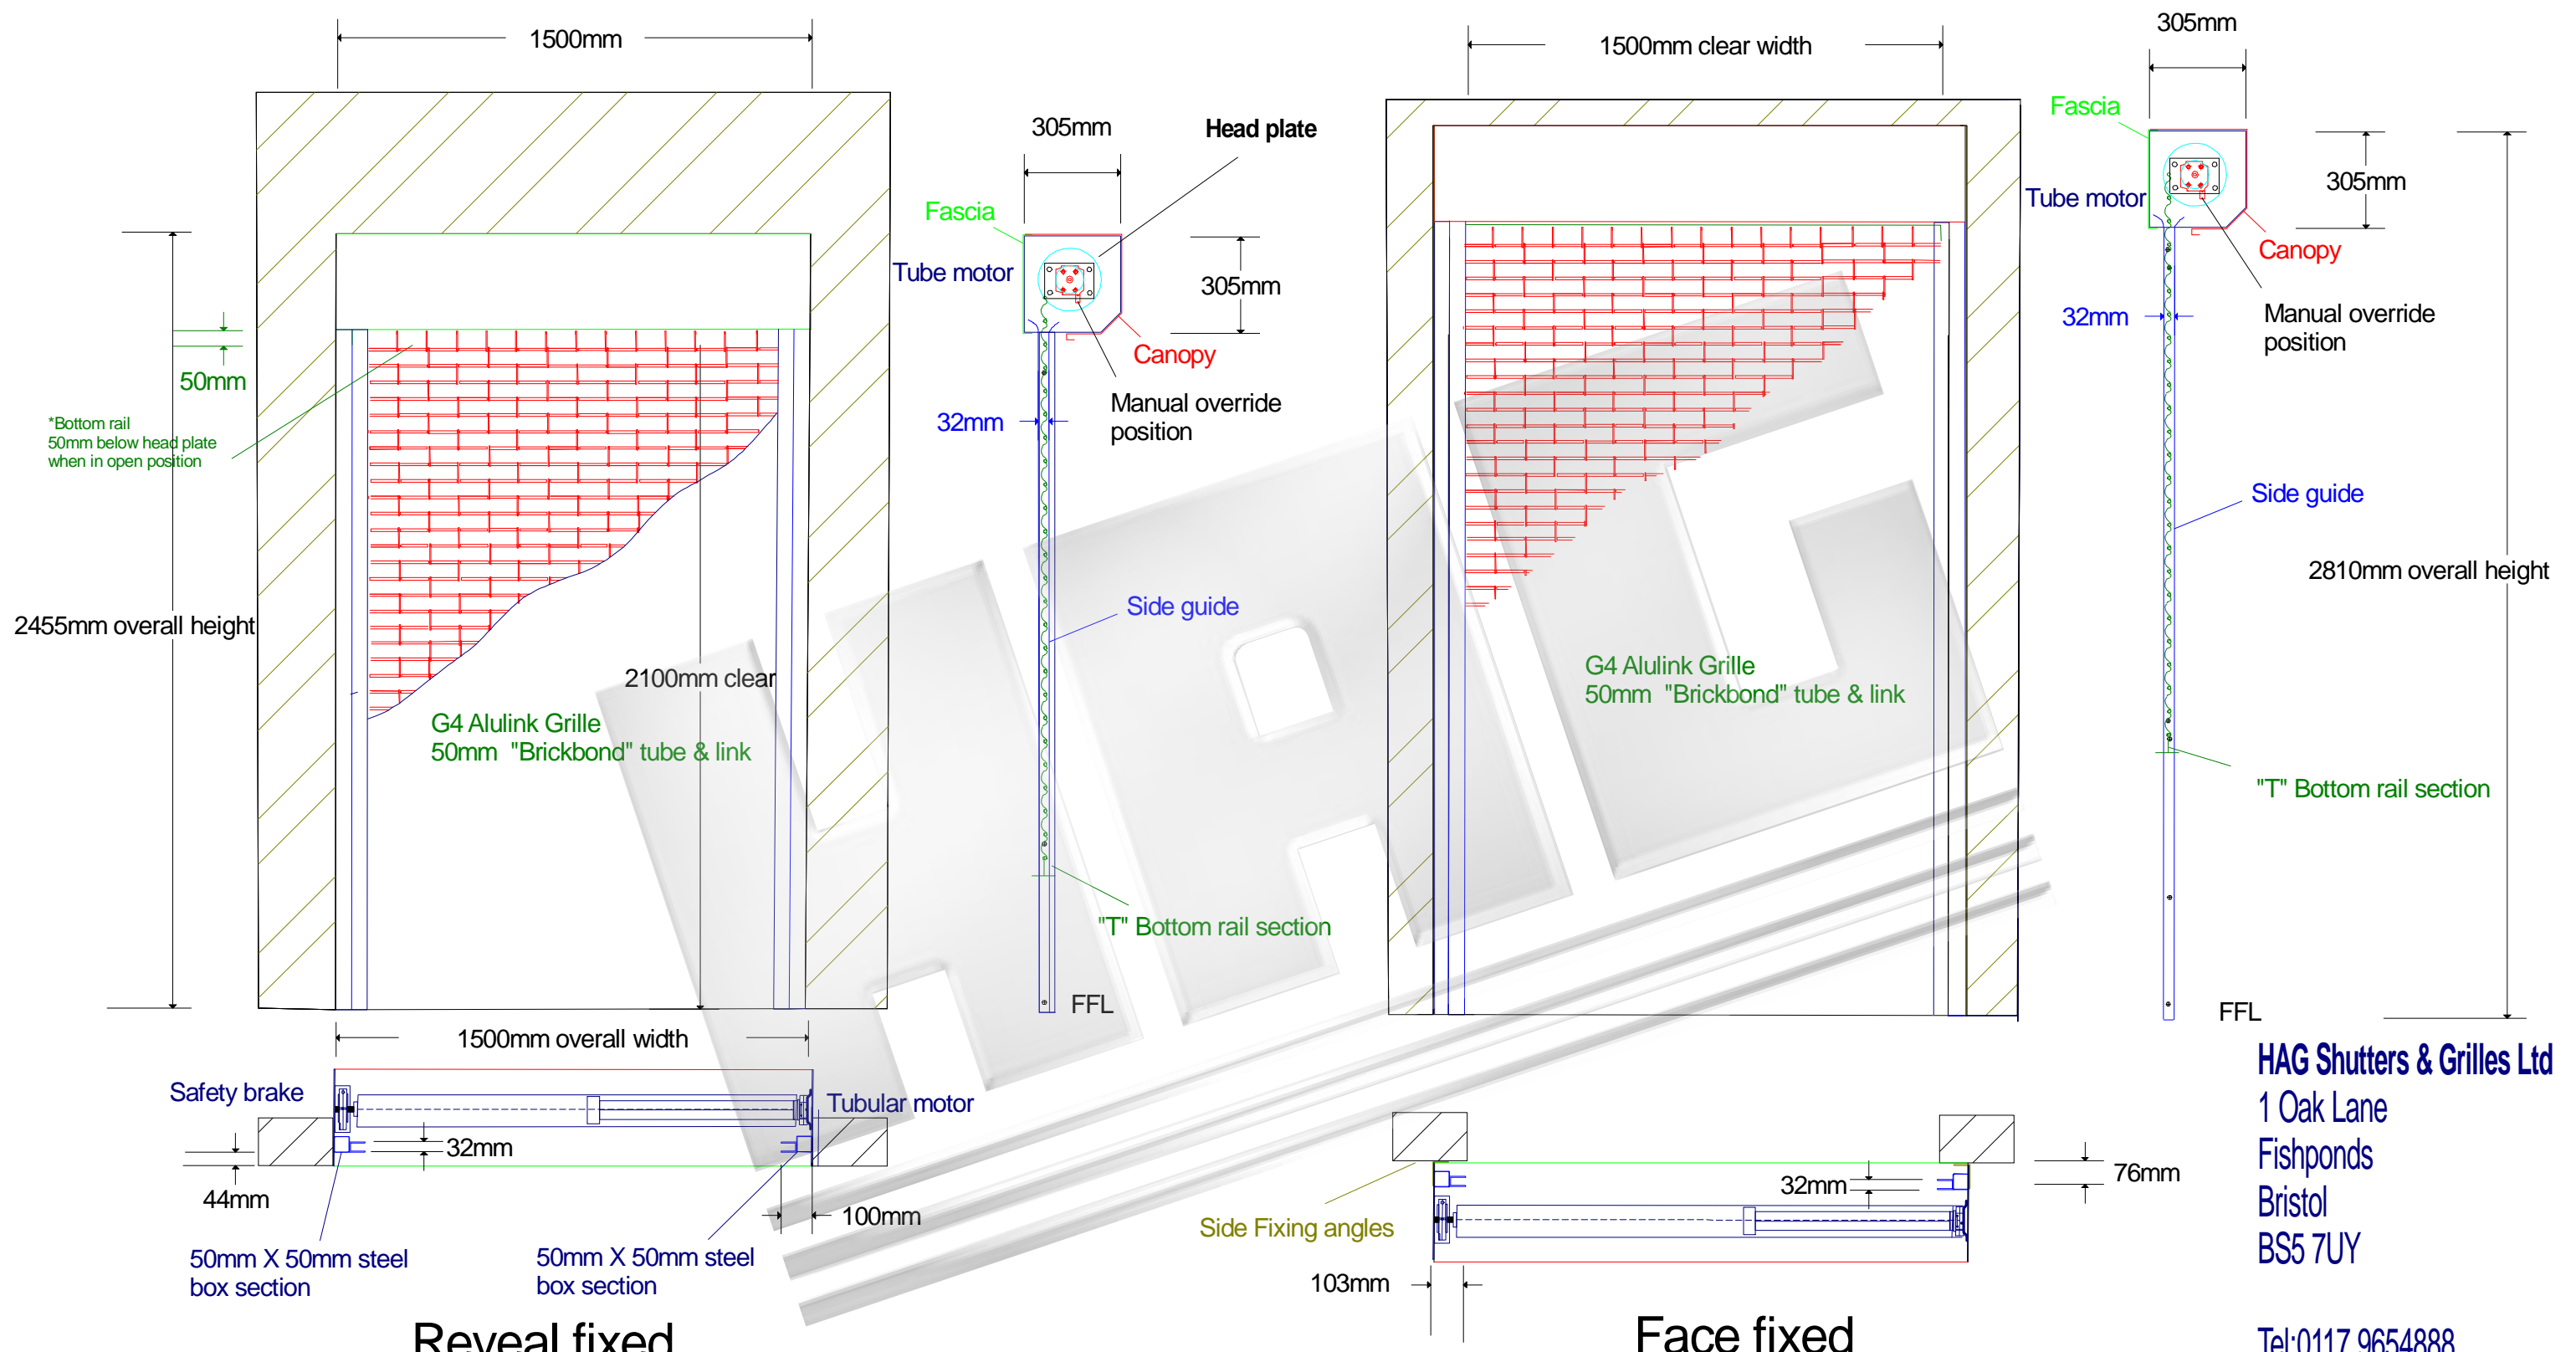

**Reveal fixed**

**Face fixed**

**Product:** G4 Alulink  
**Operation:** Single phase tube motor with override  
**Operator:** security keyswitch  
**Power requirements:** 13amp fused spur within 1 metre of opening  
**Fixing:** Reveal fixed or Face fixed  
**Finish:** Mill finish Aluminium

**Head plate sizes:**  
 Overall height: Upto 2000mm Head plate = 254mm  
 Overall height: Upto 3000mm Head plate = 305mm

**Minimum Side guide requirements:**  
 Overall width: Upto 1400mm Guide = 38mm X 32mm  
 Overall width: Upto 2850mm Guide = 50mm X 32mm

**Maximum width:** 2850mm  
**Maximum height:** 3000mm  
**Curtain weight:** 8kgs per m2

**HAG Shutters & Grilles Ltd**  
 1 Oak Lane  
 Fishponds  
 Bristol  
 BS5 7UY

Tel: 0117 9654888  
 Fax: 0117 9657773  
[www.hag.co.uk](http://www.hag.co.uk)  
[info@hag.co.uk](mailto:info@hag.co.uk)

**Disclaimer**  
 HAG operates a policy of continuous improvements, product specification may change and it is advisable to consult with HAG technical advisors before specifying or ordering.

**Installation & Space requirements for standard Electric shutter**

Scale: 1:20 @ A3