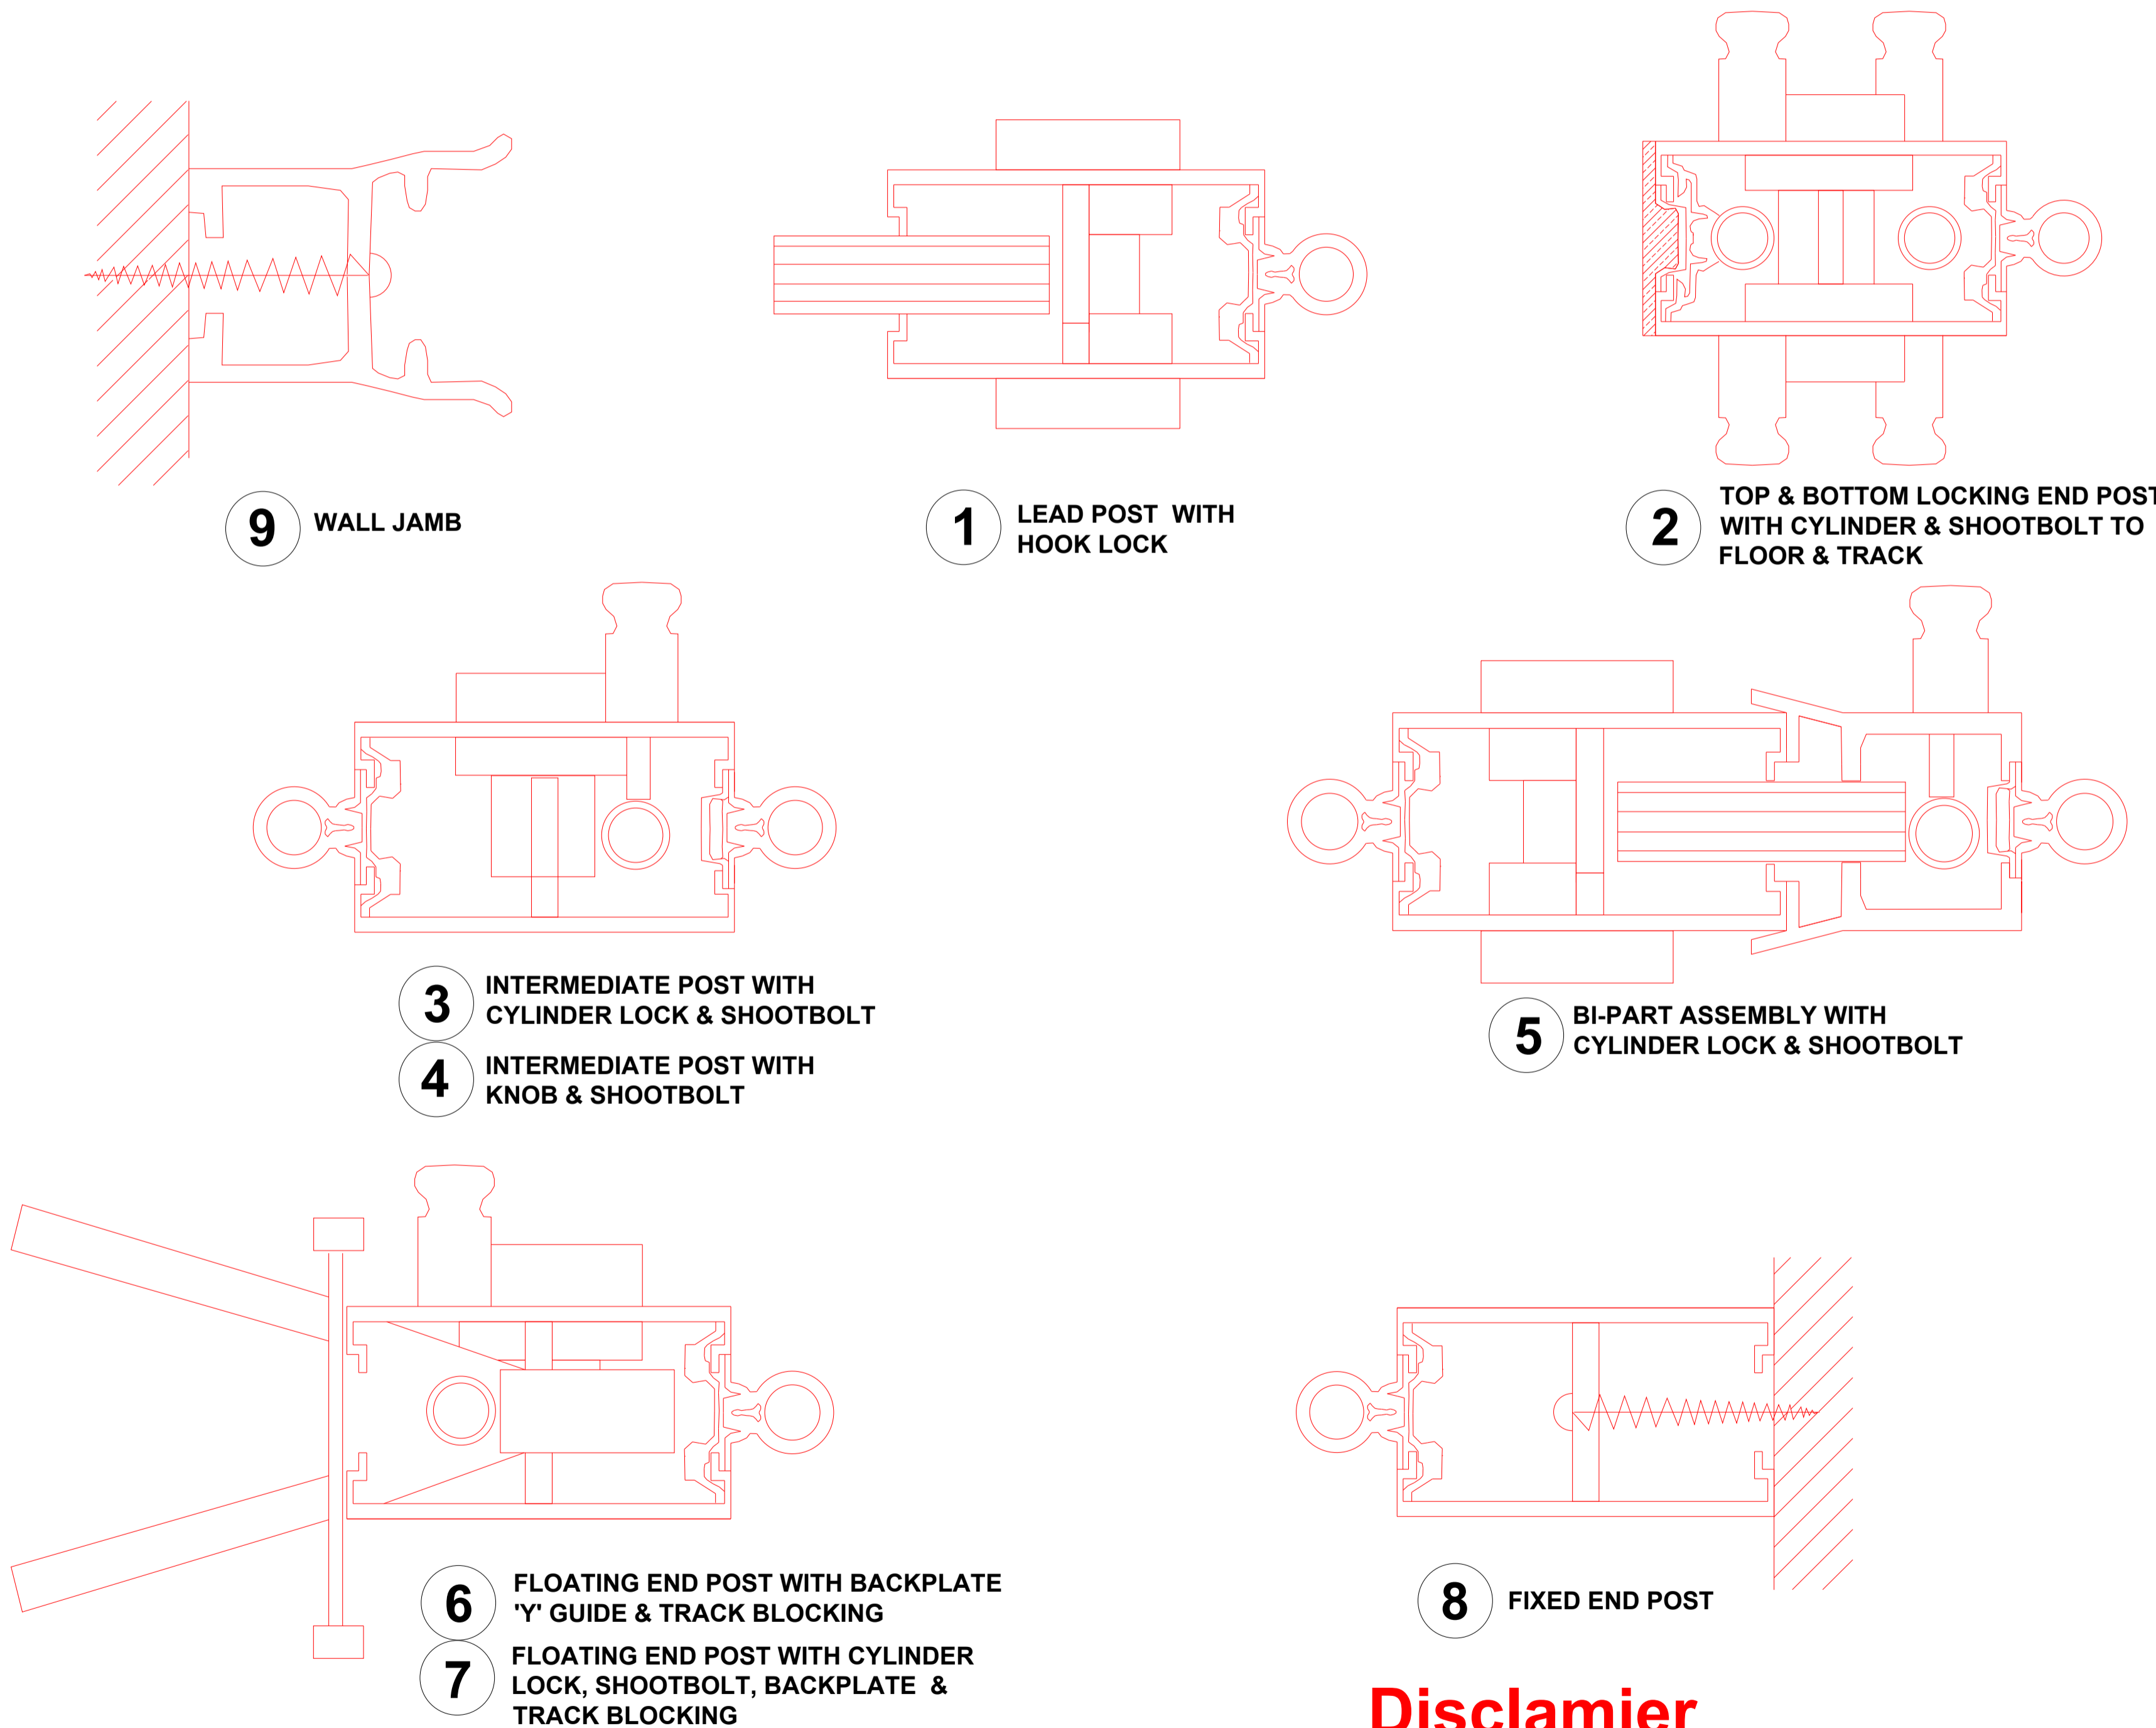
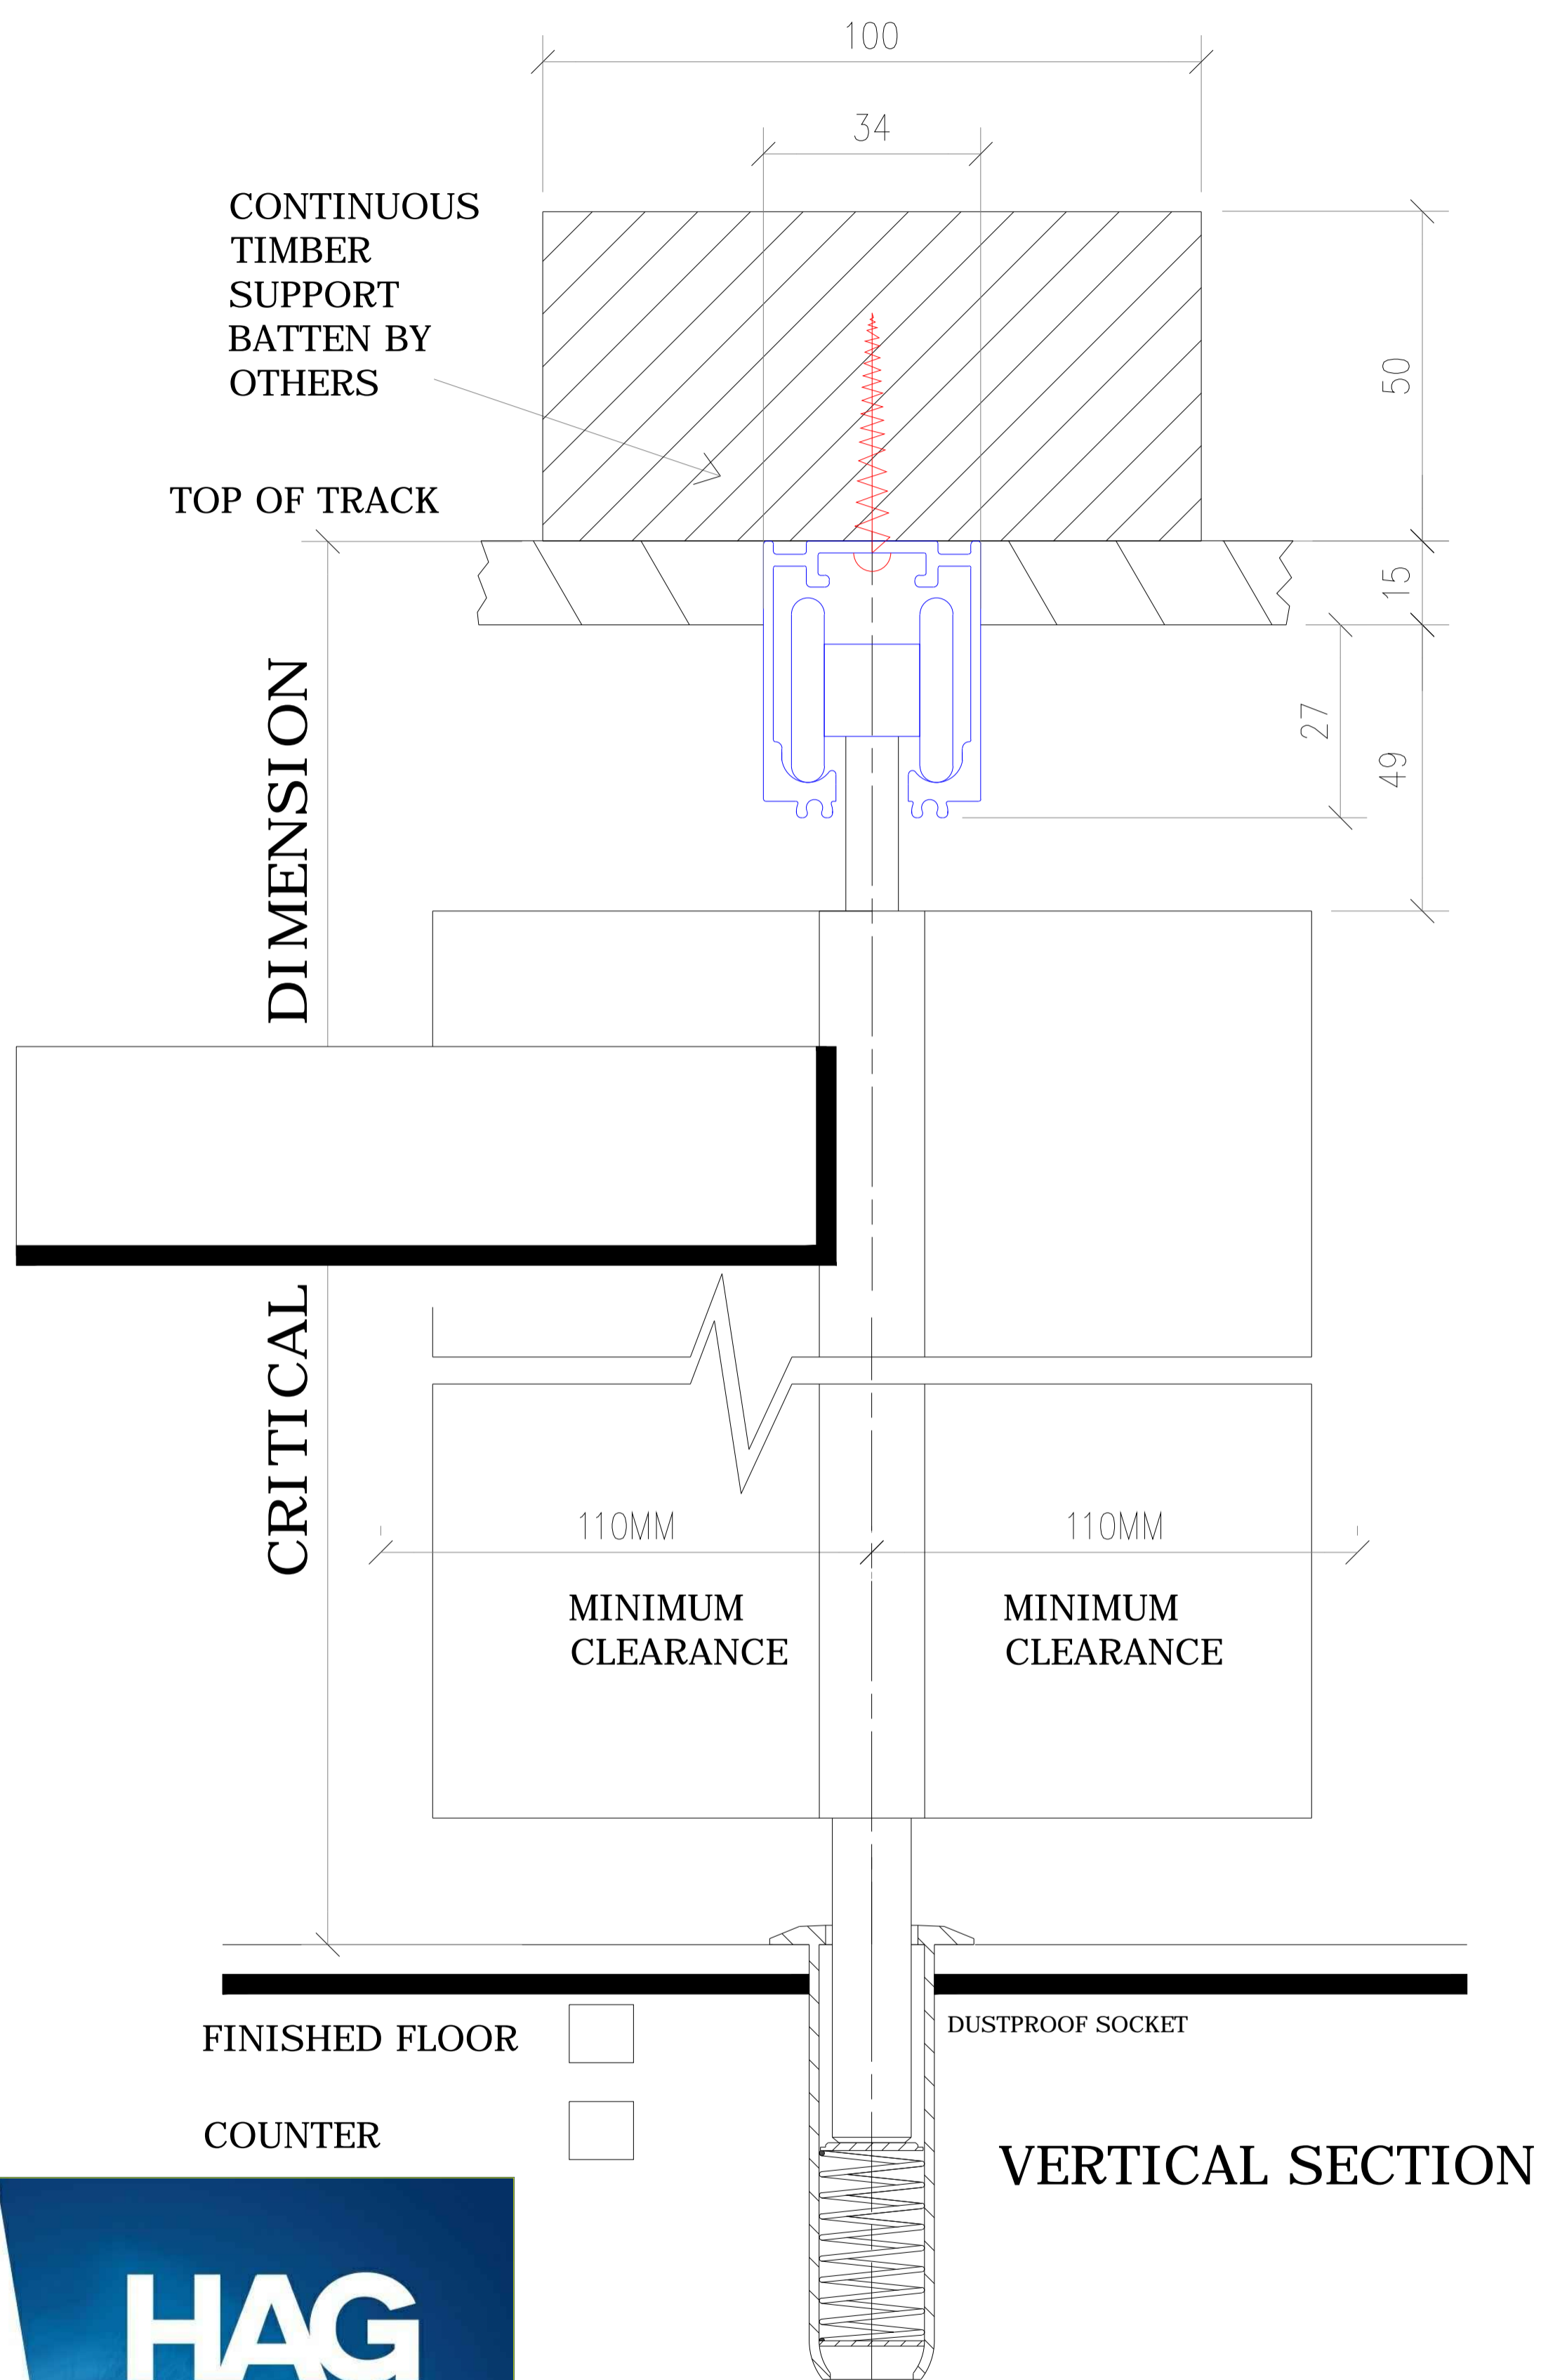


IMPORTANT NOTES:

WOODEN SUPPORT IS TO BE BUILT BY MAIN CONTRACTOR. TIMBER SUPPORT BATTEN MUST BE SUPPORTED FROM SUITABLE STRUCTURE ie STEEL FRAMING, JOISTS, TIMBER LADDER FRAME OR UNISTRUT TYPE CHANNEL ON THREADED ROD HANGERS.

HAG WILL NOT BE RESPONSIBLE FOR PROBLEMS CAUSED BY INADEQUATE SUPPORT TO TRACK BATTEN AND SUBSEQUENT 'SAGGING' OF GRILLE. PARTICULAR ATTENTION SHOULD BE PAID TO THE STACKING CUPBOARDS WHERE THE WEIGHT IS CONCENTRATED.



Disclamier

HAG operates a policy of continuous improvements, product specification may change, and it is advisable to consult with HAG technical advisors Before specifying or ordering. All Goods/Works/ Services are purchased/sold subject to HAG limited standard terms and conditions, which are available on request.



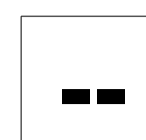
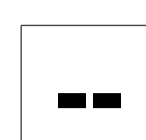
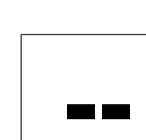
HAG, 1 OAK LANE, FISHPONDS,
BRISTOL BS5 7UY.
TEL 0117 9654 888
EMAIL INFO@HAG.CO.UK

Date: 06/10/23

Door Type: Aliglyde System Section Details

Drawing No: HAGALIG1

Revision: .

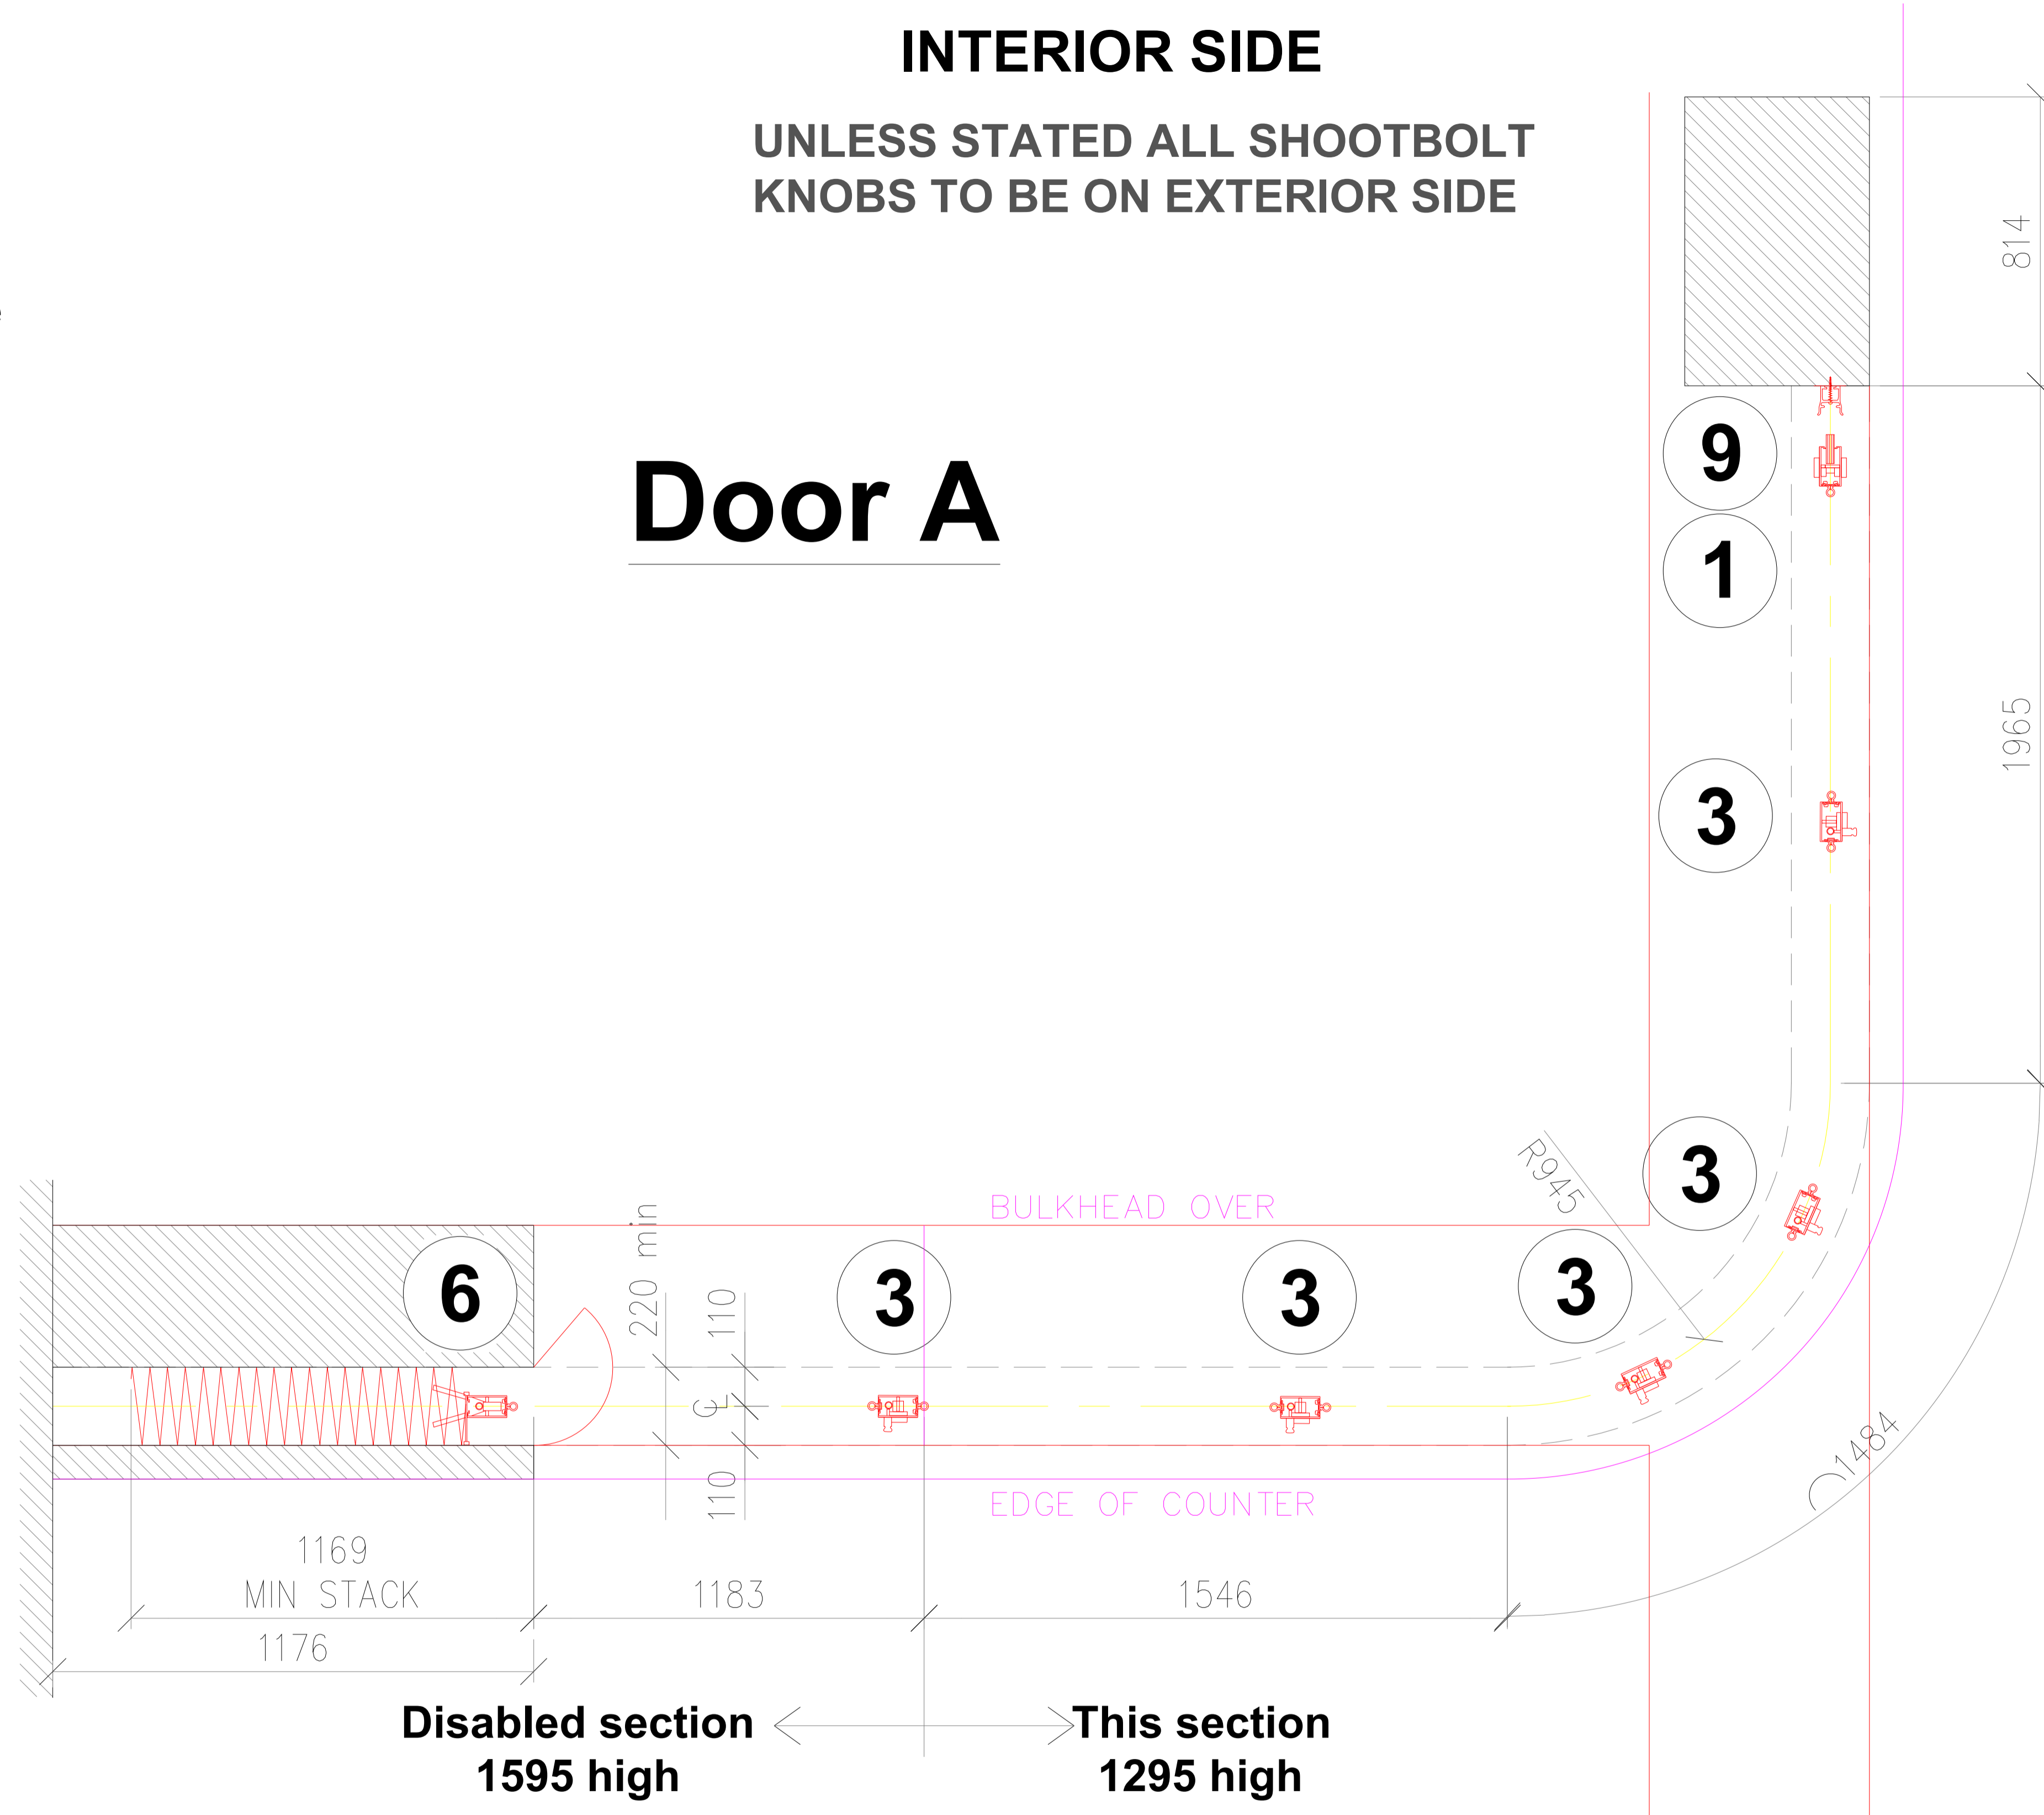
-  No 90 degree 356mm STD Radius Curve
-  No 45 degree 356mm STD Radius Curve
-  Additional Adams Rite Locks to locking posts

INTERIOR SIDE

UNLESS STATED ALL SHOOTBOLT
KNOBS TO BE ON EXTERIOR SIDE

PLAN VIEW

Door A



EXTERIOR SIDE



HAG, 1 OAK LANE, FISHPONDS,
BRISTOL BS5 7UY.
TEL 0117 9654 888
EMAIL INFO@HAG.CO.UK

Disclaimer

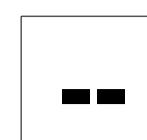
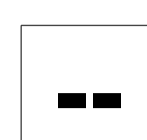
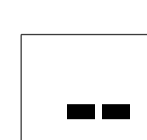
HAG operates a policy of continuous improvements, product specification may change, and it is advisable to consult with HAG technical advisors Before specifying or ordering. All Goods/Works/ Services are purchased/sold subject to HAG limited standard terms and conditions, which are available on request.

Date: **06/10/23**

Door Type: **Aliglyde System Curved Plan**

Drawing No: **HAGALIG2**

Revision: .

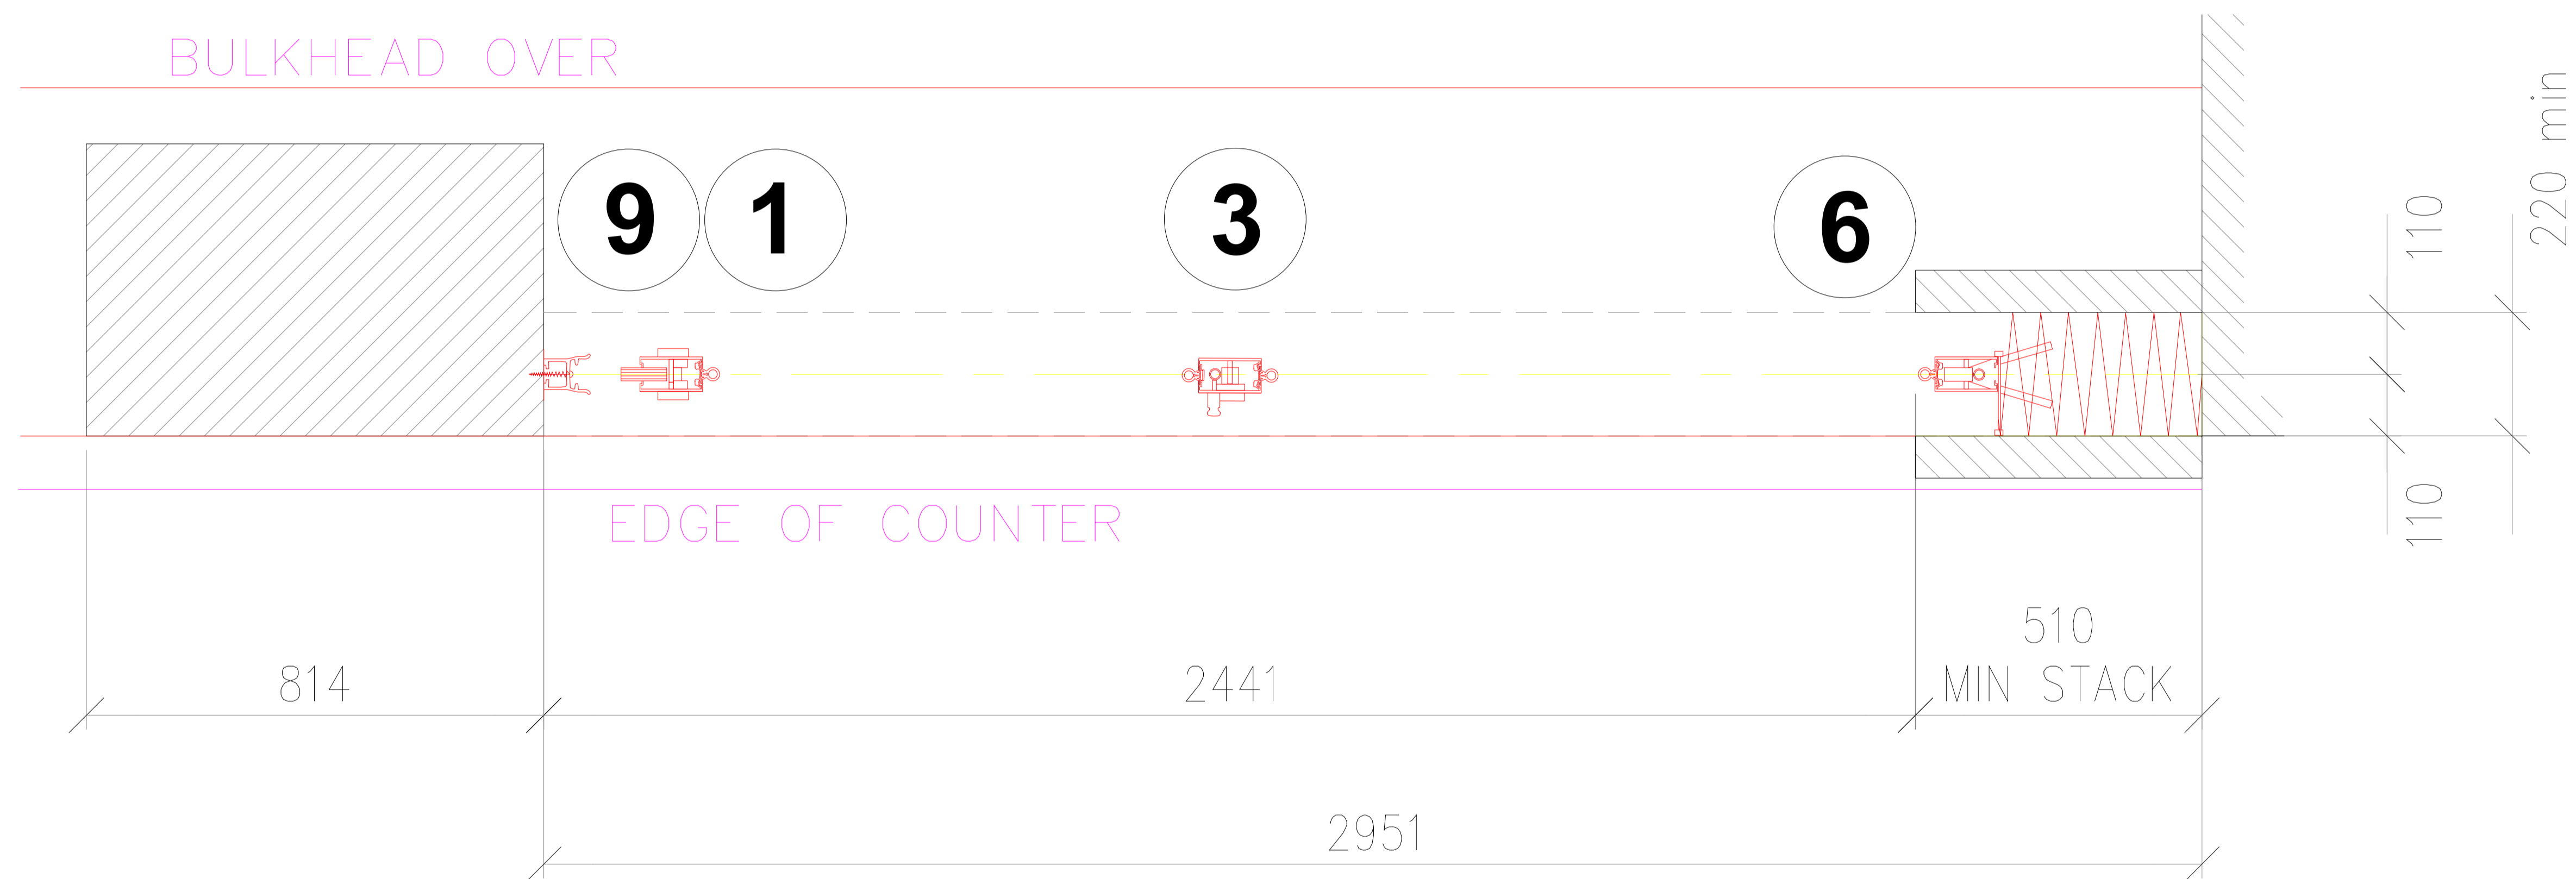
-  No 90 degree 356mm STD Radius Curve
-  No 45 degree 356mm STD Radius Curve
-  Additional Adams Rite Locks to locking posts

INTERIOR SIDE

UNLESS STATED ALL SHOOTBOLT KNOBS TO BE ON EXTERIOR SIDE

PLAN VIEW

Door B



EXTERIOR SIDE



HAG, 1 OAK LANE, FISHPONDS,
BRISTOL BS5 7UY.
TEL 0117 9654 888
EMAIL INFO@HAG.CO.UK

Disclaimer

HAG operates a policy of continuous improvements, product specification may change, and it is advisable to consult with HAG technical advisors Before specifying or ordering. All Goods/Works/ Services are purchased/sold subject to HAG limited standard terms and conditions, which are available on request.

Date: **06/10/23**

Door Type: **Aliglyde System Straight Plan**

Drawing No: **HAGALIG3**

Revision: .